

Appendix C

Plan Sheets



MUNICIPALITY OF ANCHORAGE
PUBLIC WORKS DEPARTMENT



WEST DIMOND BOULEVARD UPGRADE
PHASE I: WESTPARK DRIVE TO
SAND LAKE ROAD
PROJECT # 05-05

PRE-FINAL DSR SUBMITTAL
OCTOBER 2013



APPROVED BY:

DANIEL A. SULLIVAN
MAYOR

STEPHEN D. SHRADER, P.E.
ENGINEERING & DESIGN MANAGER

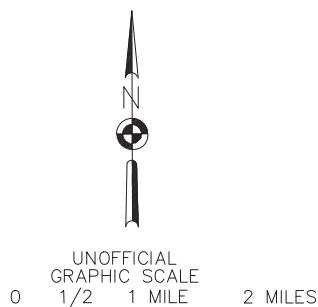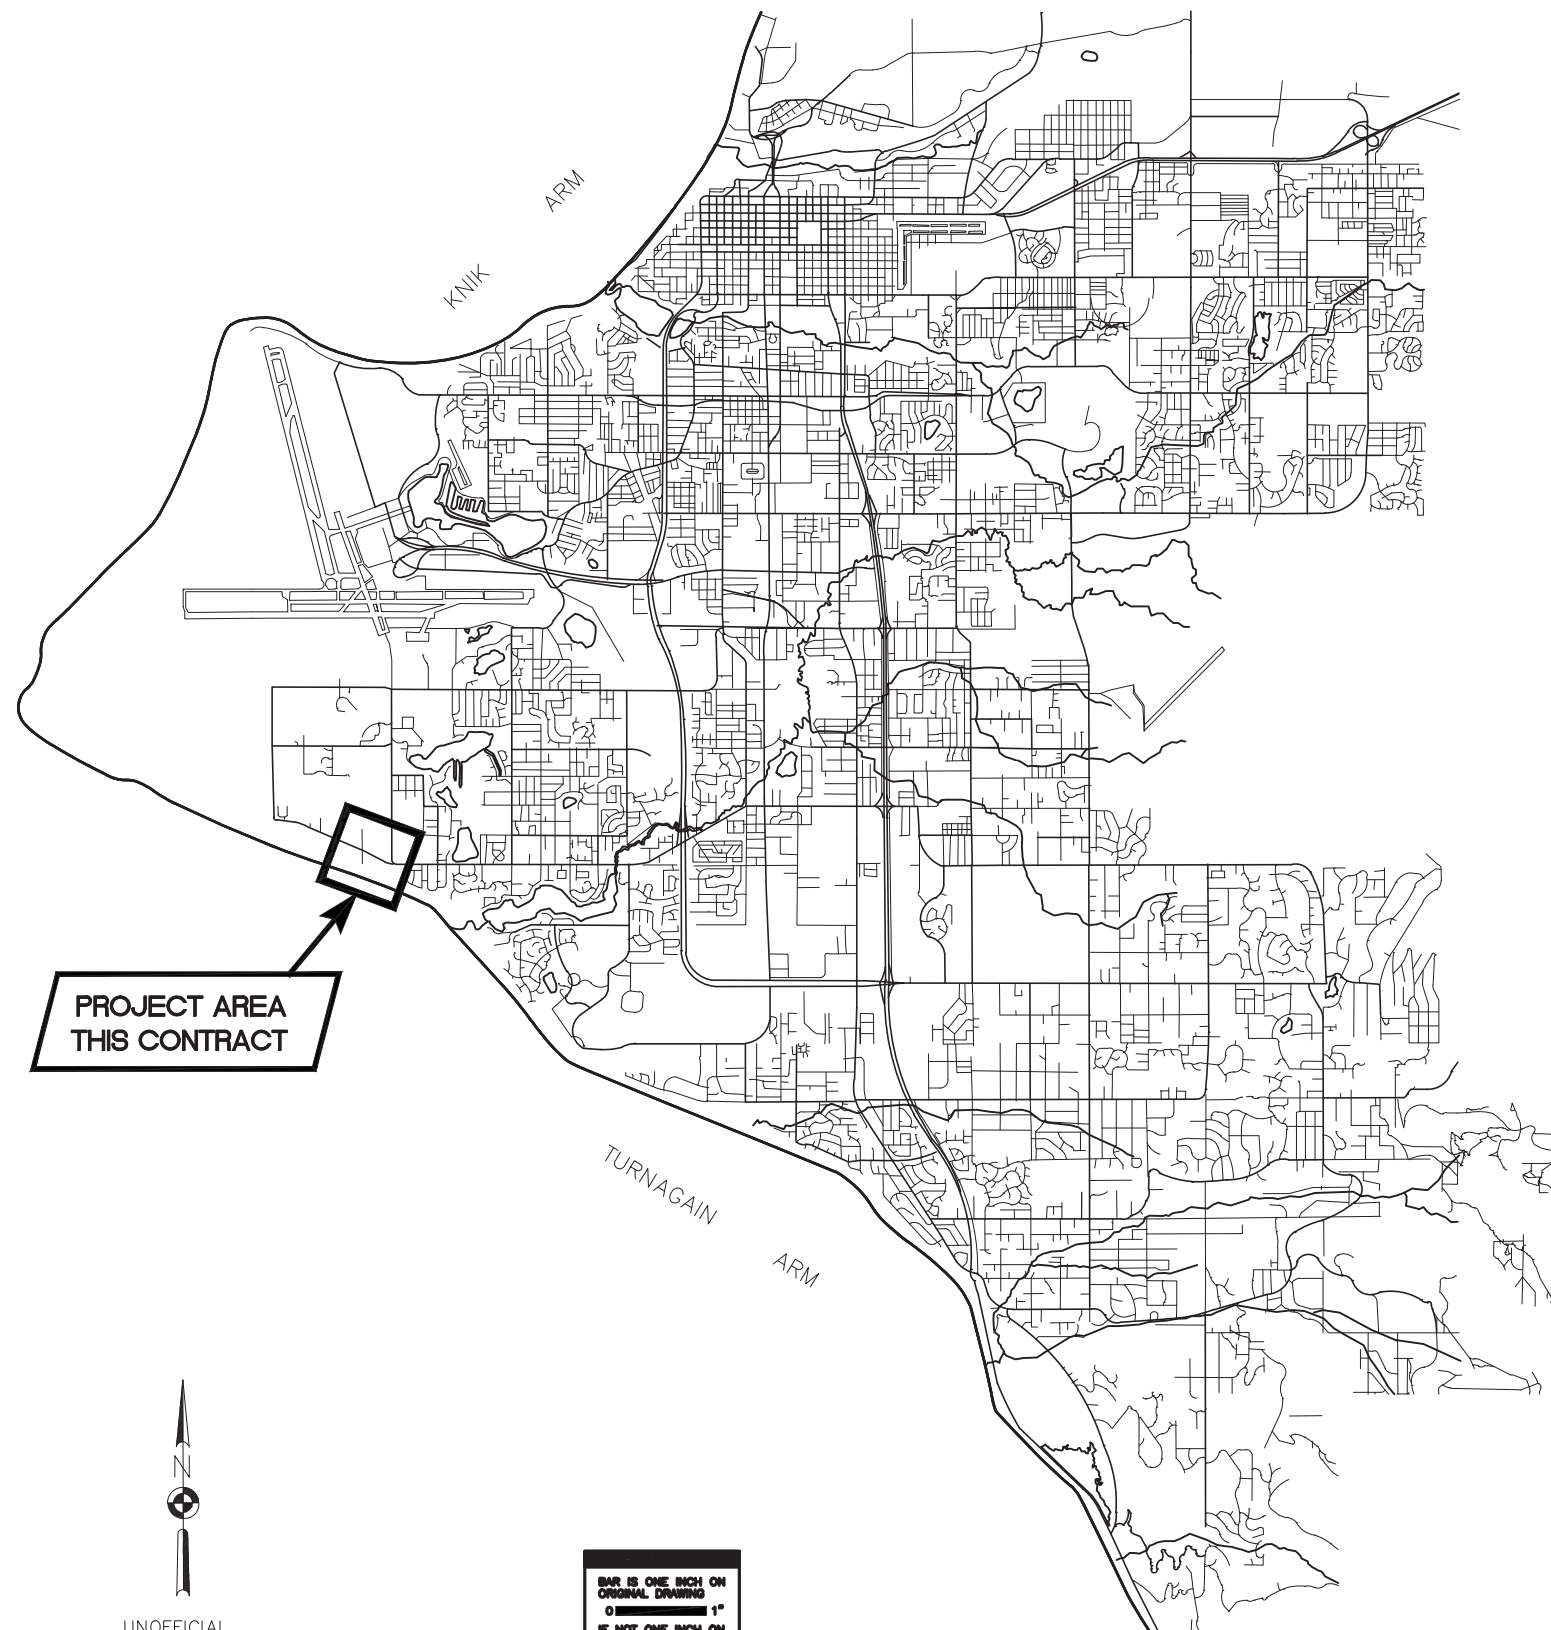


BAR IS ONE INCH ON
ORIGINAL DRAWING
0 1" 1"
IF NOT ONE INCH ON
THIS SHEET, ADJUST
SCALES ACCORDINGLY.

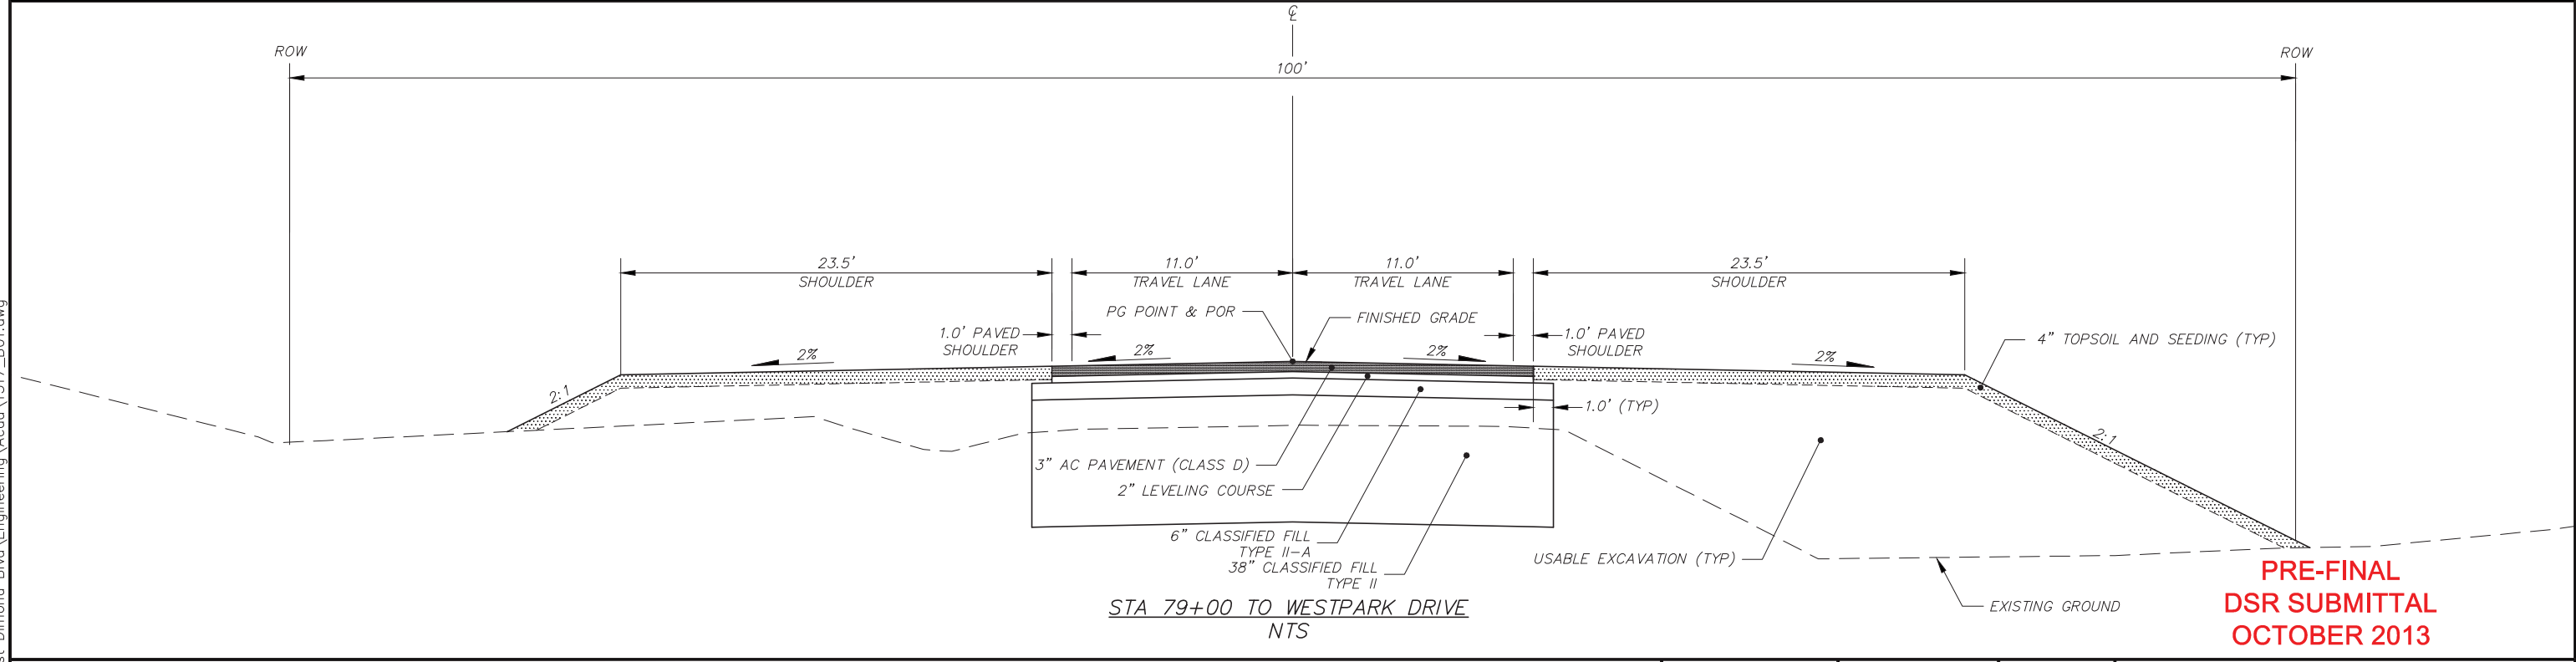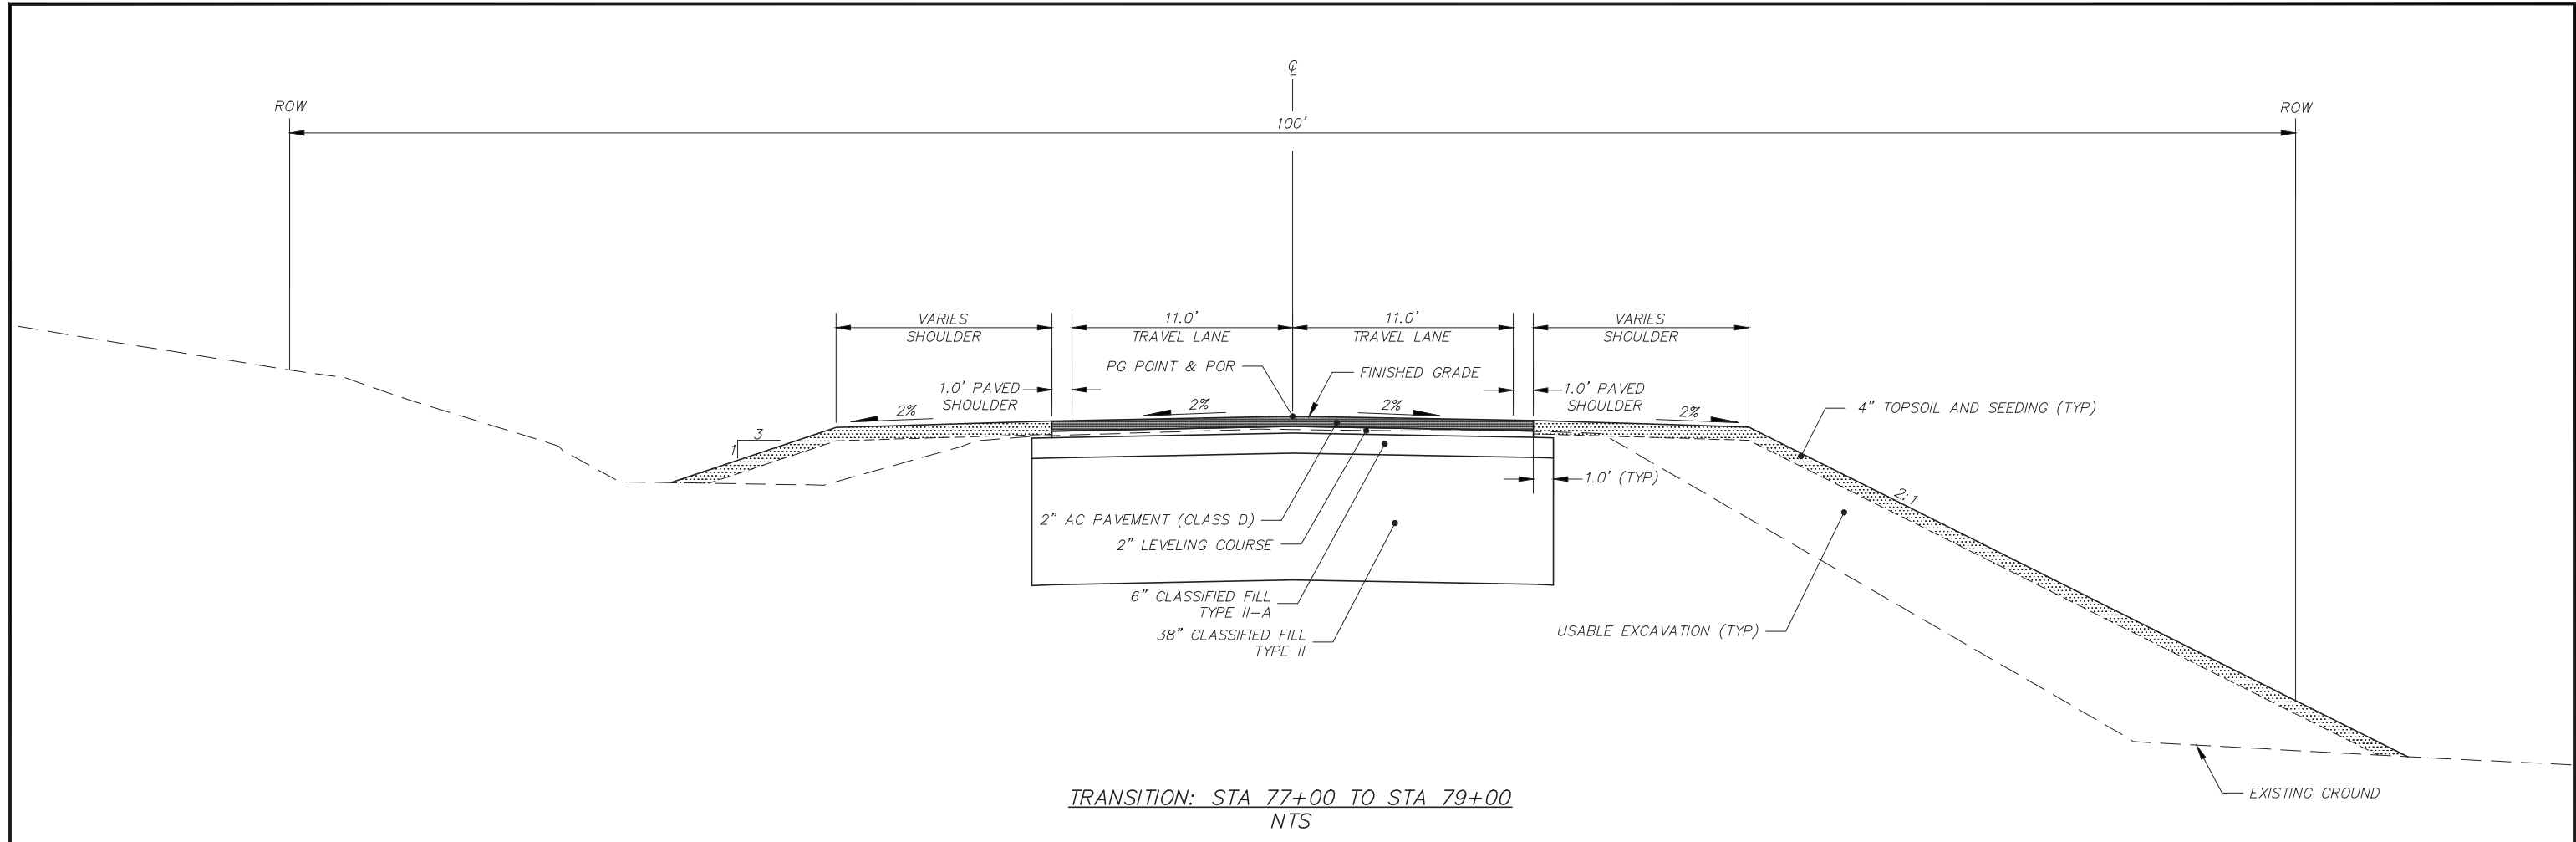


**PRE-FINAL
DSR SUBMITTAL
OCTOBER 2013**

FIELD BOOKS		BM NO.	LOCATION	ELEV.	DATA	DRAWN BY	CHECKED BY	DATA	DRAWN BY	CHECKED BY	REV	DATE	DESCRIPTION	BY	REV	DATE	DESCRIPTION	BY
DESIGN					BASE			TELEPHONE										
STAKING					TOPOGRAPHY			ELECTRIC										
					PROFILE			CABLE TV										
					SANITARY SEWER			DESIGN										
ASBUILT					STORM SEWER			QUANTITIES										
CONTRACTOR					WATER			MUN. FINAL CHECK										
INSPECTOR					GAS													
CONSTRUCTION RECORD																		

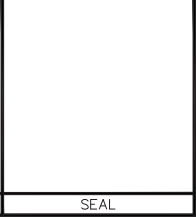

PROJECT MANAGEMENT AND ENGINEERING DIVISION	
05-05	WEST DIMOND BOULEVARD UPGRADE PHASE I: WESTPARK DRIVE TO SAND LAKE ROAD
TYPICAL SECTIONS	
SCALE	DATE 10/4/13 GRID ACCT. NO.
SHEET 2 of 11	

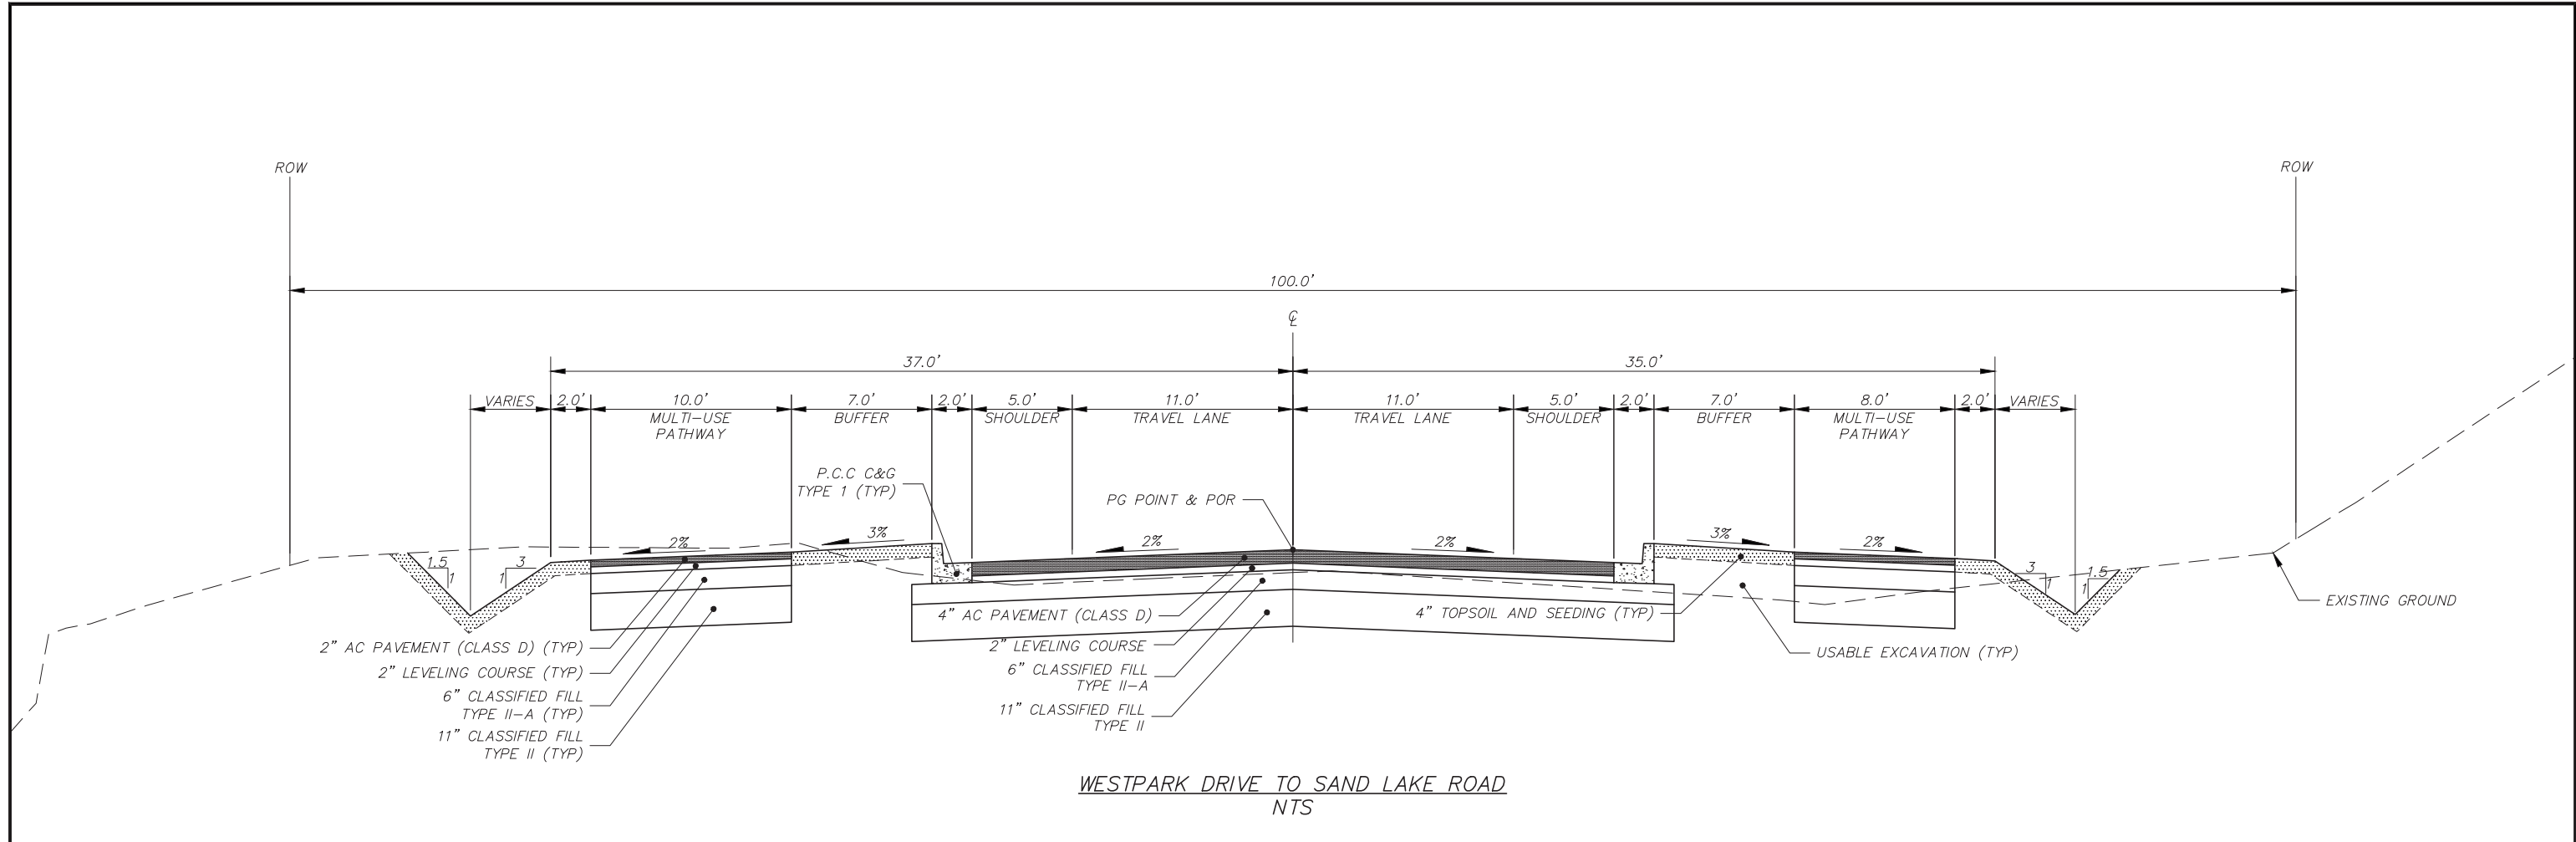

PRE-FINAL
DSR SUBMITTAL
OCTOBER 2013

PROJECT MANAGEMENT AND ENGINEERING DIVISION													
05-05 WEST DIMOND BOULEVARD UPGRADE PHASE I: WESTPARK DRIVE TO SAND LAKE ROAD													
TYPICAL SECTIONS													
SCALE		DATE 10/4/13		GRID		SHEET 3 of 11							
ACCT. NO.													


FIELD BOOKS	BM NO.	LOCATION	ELEV.	DATA	DRAWN BY	CHECKED BY	DATA	DRAWN BY	CHECKED BY	REV	DATE	DESCRIPTION	BY
DESIGN				BASE			TELEPHONE						
STAKING				TOPOGRAPHY			ELECTRIC						
				PROFILE			CABLE TV						
				SANITARY SEWER			DESIGN						
ASBUILT				STORM SEWER			QUANTITIES						
CONTRACTOR	BASIS OF THIS DATUM			WATER			MUN. FINAL CHECK						
INSPECTOR				GAS									
CONSTRUCTION RECORD	VERTICAL DATUM			PLAN CHECK			REVISIONS						




CONSULTANT

SEAL

Plotted 10/4/2013 1:42 PM
Z:\Project\1317\01- West Dimond Blvd\Engineering\Acad\1317_PP01.dwg

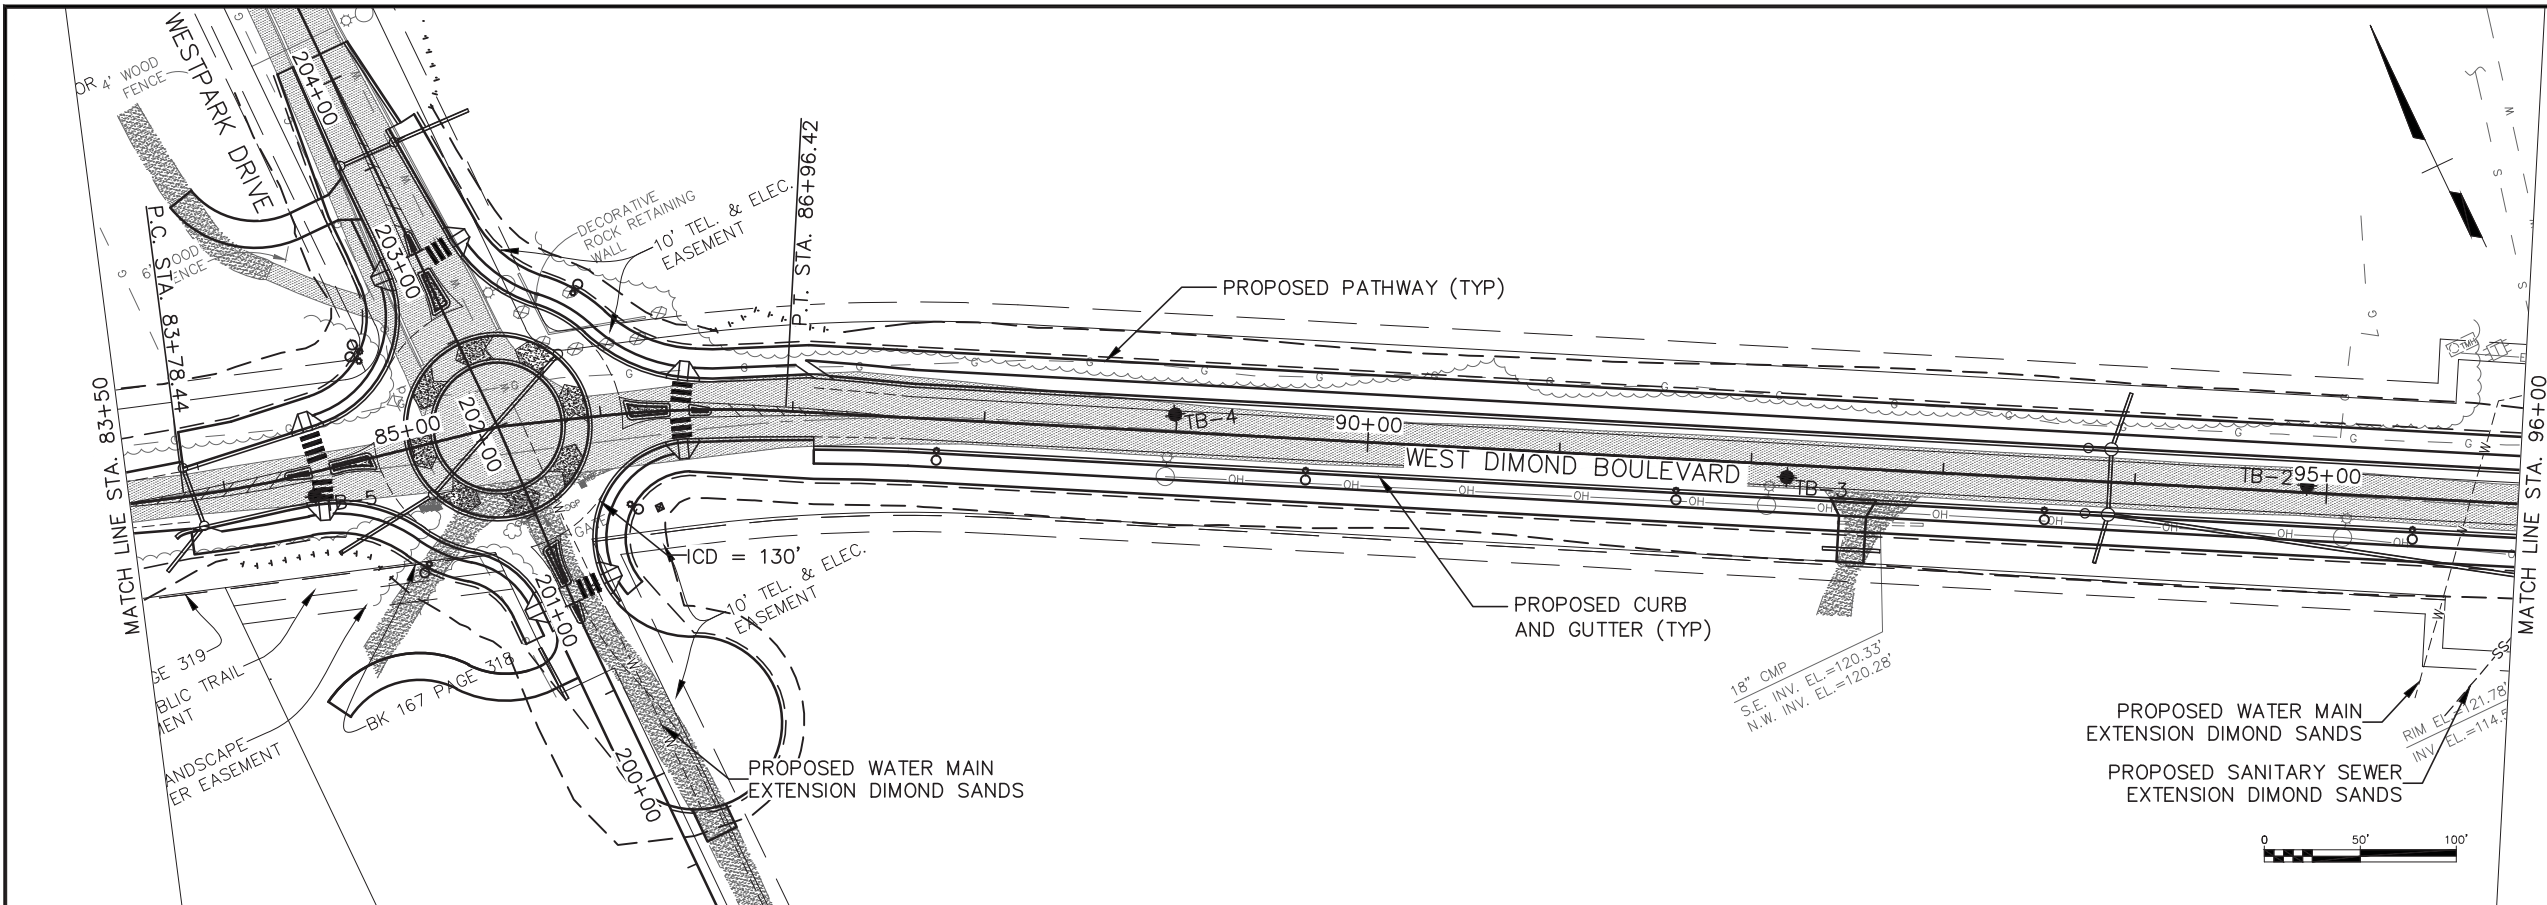


NOTE
SEE R&M REPORT
"GEOTECHNICAL INVESTIGATION",
DATED FEBRUARY 2007, FOR
COMPLETE BOREHOLE LOG
INFORMATION.

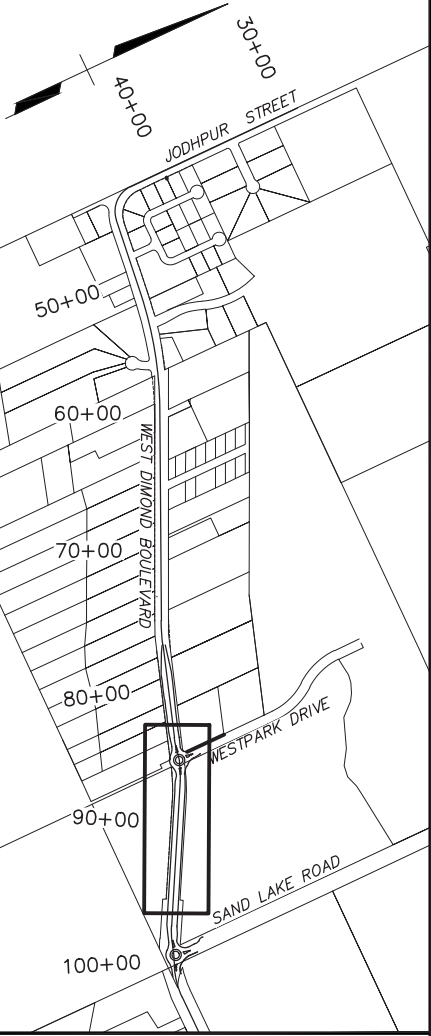

KEYMAP

**PRE-FINAL
DSR SUBMITTAL
OCTOBER 2013**

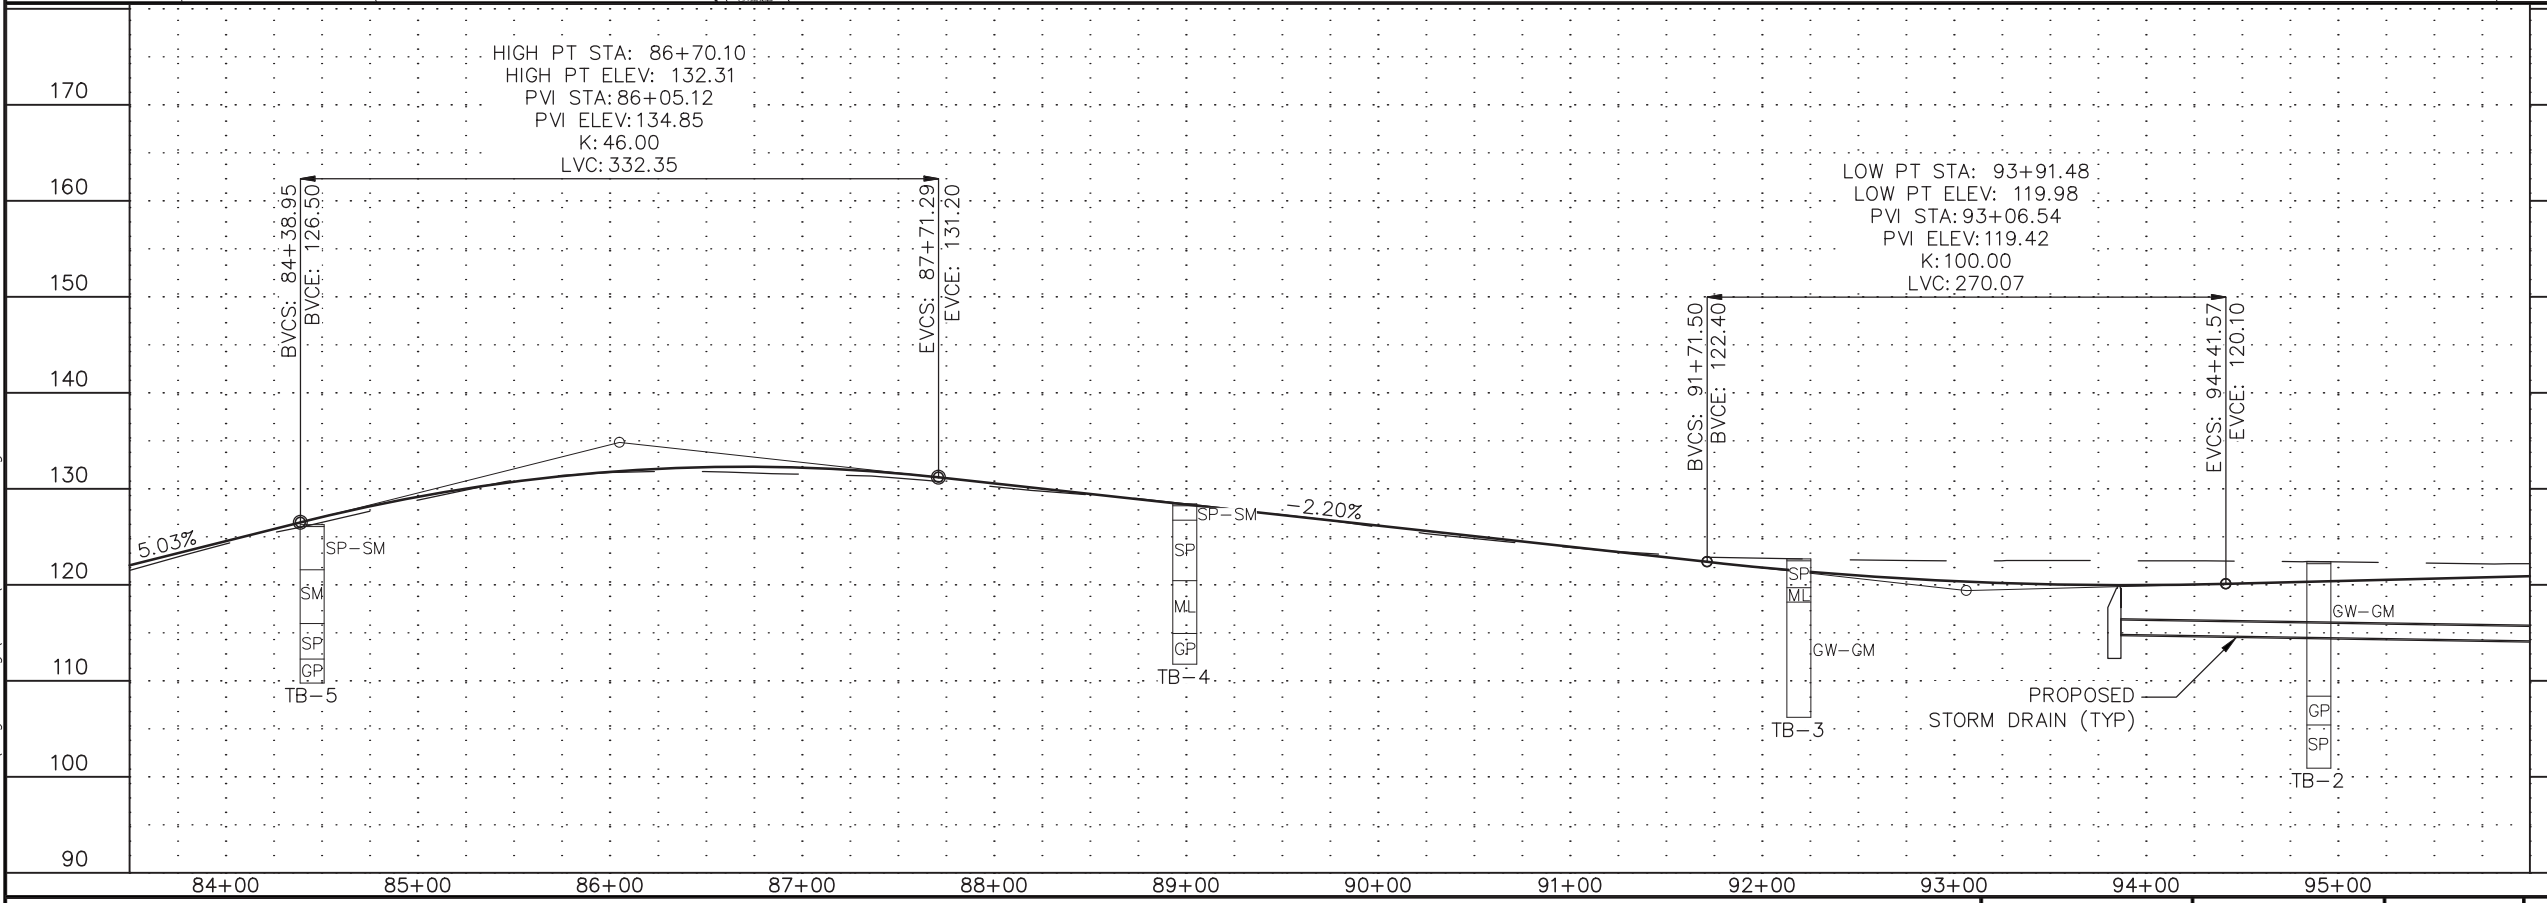

FIELD BOOKS		BM NO.	LOCATION	ELEV.	DATA	DRAWN BY	CHECKED BY	DATA	DRAWN BY	CHECKED BY	REV	DATE	DESCRIPTION	BY	REV	DATE	DESCRIPTION	BY
DESIGN					BASE			TELEPHONE										
STAKING					TOPOGRAPHY			ELECTRIC										
ASBUILT					PROFILE			CABLE TV										
CONTRACTOR					SANITARY SEWER			DESIGN										
INSPECTOR					STORM SEWER			QUANTITIES										
CONSTRUCTION RECORD					WATER			MUN. FINAL CHECK										
					GAS													
VERTICAL DATUM					PLAN CHECK					REVISIONS								




CONSULTANT
SEAL




PROJECT MANAGEMENT AND ENGINEERING DIVISION			
05-05	WEST DIMOND BOULEVARD UPGRADE PHASE I: WESTPARK DRIVE TO SAND LAKE ROAD PLAN AND PROFILE STA 83+50 TO 96+00		
SCALE	H: 1:50 V: 1:10	DATE 10/4/13 ACCT. NO.	GRID SHEET 5 of 11

Plotted 10/4/2013 1:42 PM
Z:\Project\1317.01- West Dimond Blvd\Engineering\Acad\1317_PP01.dwg

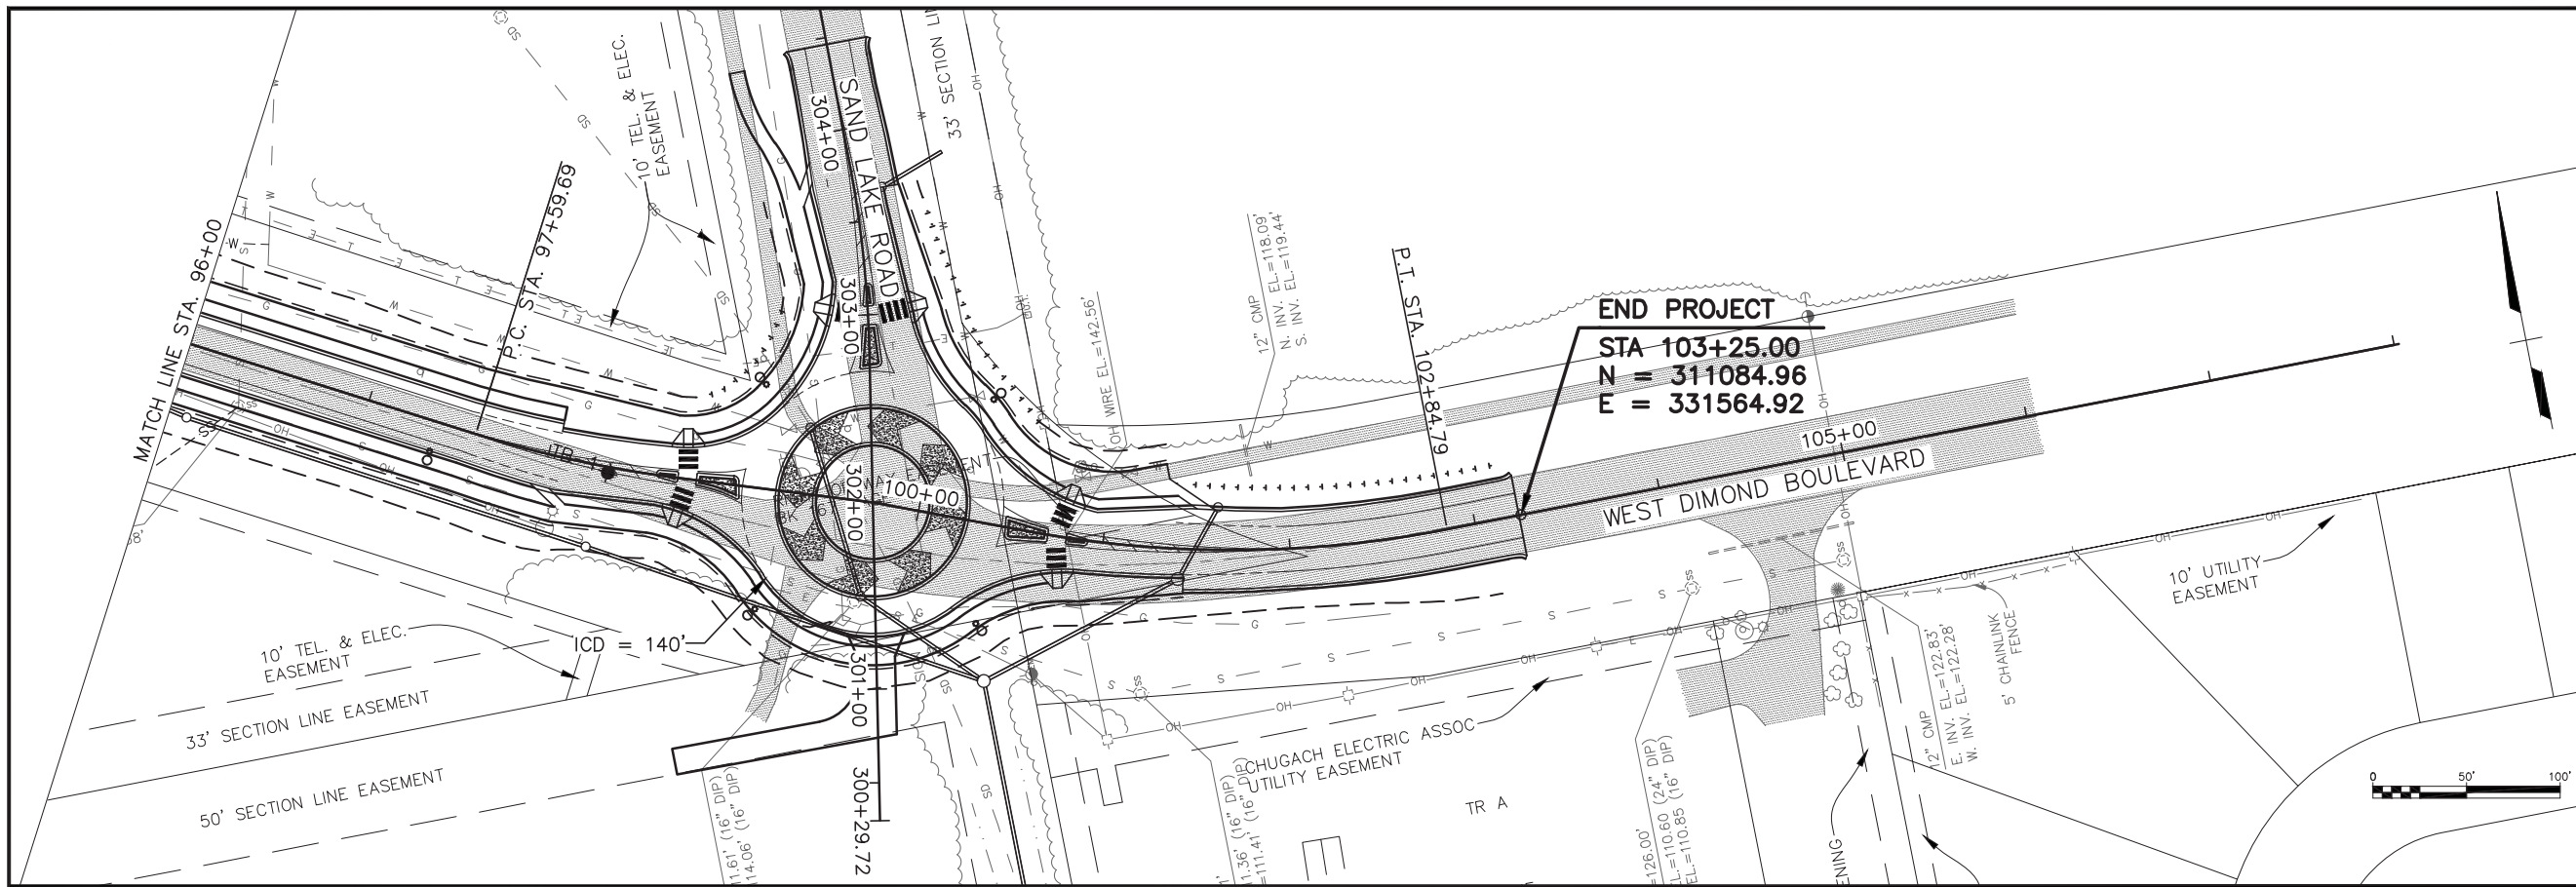


NOTE
SEE R&M REPORT
"GEOTECHNICAL INVESTIGATION",
DATED FEBRUARY 2007, FOR
COMPLETE BOREHOLE LOG
INFORMATION.

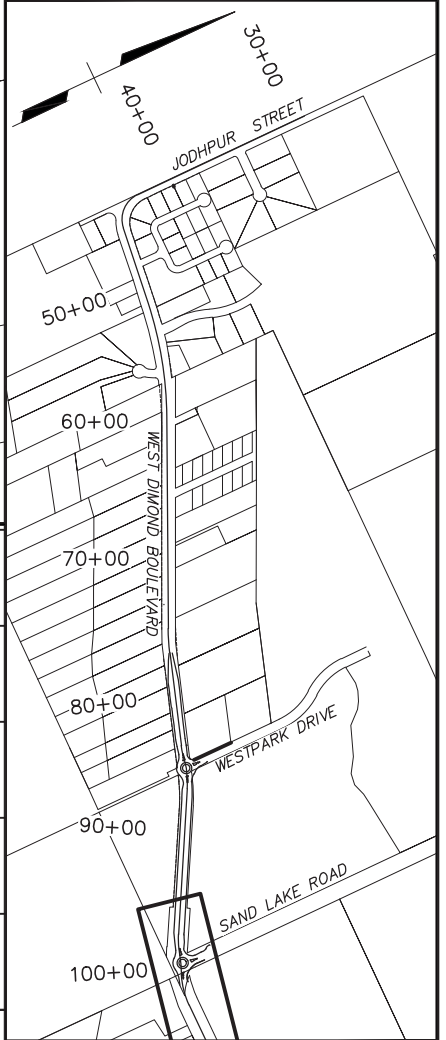

KEYMAP

**PRE-FINAL
DSR SUBMITTAL
OCTOBER 2013**


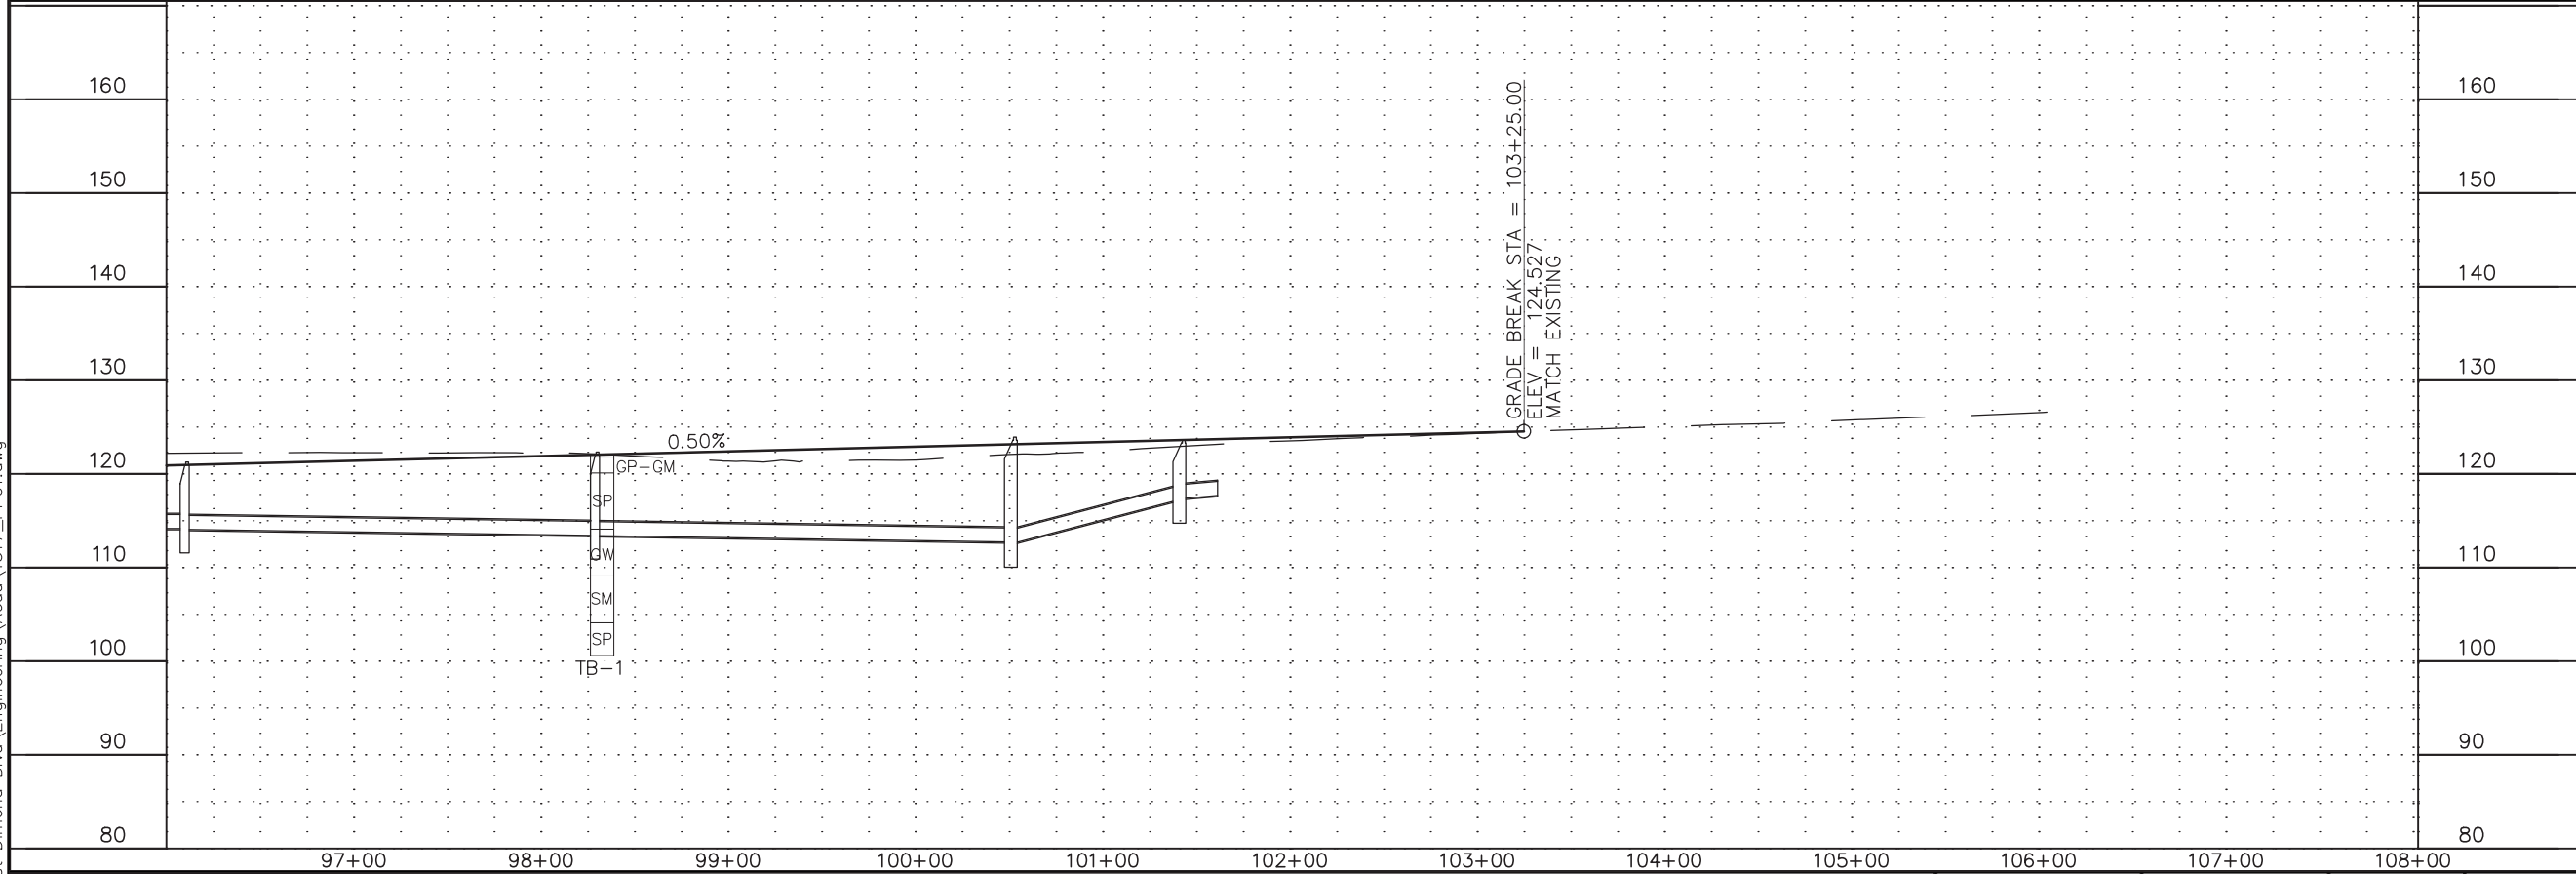


FIELD BOOKS		BM NO.	LOCATION	ELEV.	DATA	DRAWN BY	CHECKED BY	DATA	DRAWN BY	CHECKED BY	REV	DATE	DESCRIPTION	BY	REV	DATE	DESCRIPTION	BY
DESIGN					BASE			TELEPHONE										
STAKING					TOPOGRAPHY			ELECTRIC										
ASBUILT					PROFILE			CABLE TV										
CONTRACTOR					SANITARY SEWER			DESIGN										
INSPECTOR					STORM SEWER			QUANTITIES										
CONSTRUCTION RECORD					WATER			MUN. FINAL CHECK										
					GAS													
BASIS OF THIS DATUM					PLAN CHECK					REVISIONS								
VERTICAL DATUM																		



PROJECT MANAGEMENT AND ENGINEERING DIVISION			
05-05	WEST DIMOND BOULEVARD UPGRADE PHASE I: WESTPARK DRIVE TO SAND LAKE ROAD PLAN AND PROFILE STA 96+00 TO EOP		
SCALE	H: 1:50 V: 1:10	DATE 10/4/13 ACCT. NO.	GRID
		SHEET 6	of 11


Plotted 10/4/2013 1:42 PM
Z:\Project\1317\01- West Dimond Blvd\Engineering\Acad\1317-Utility Conflicts.dwg

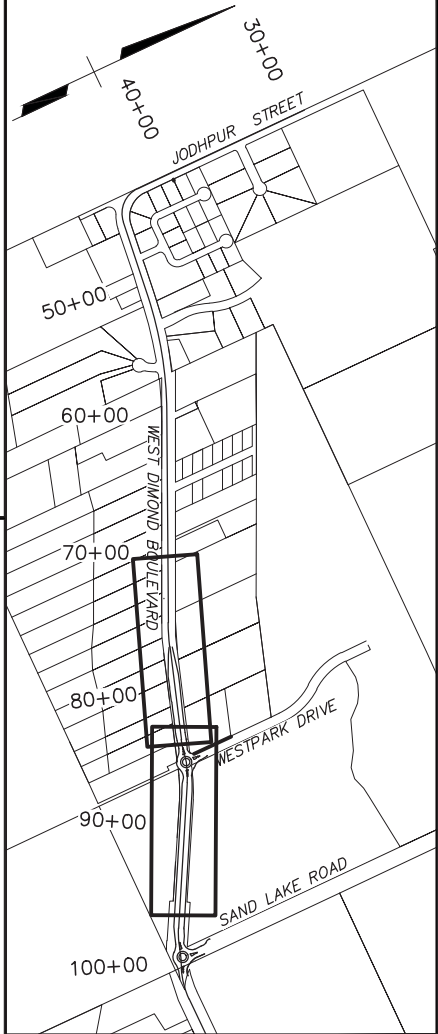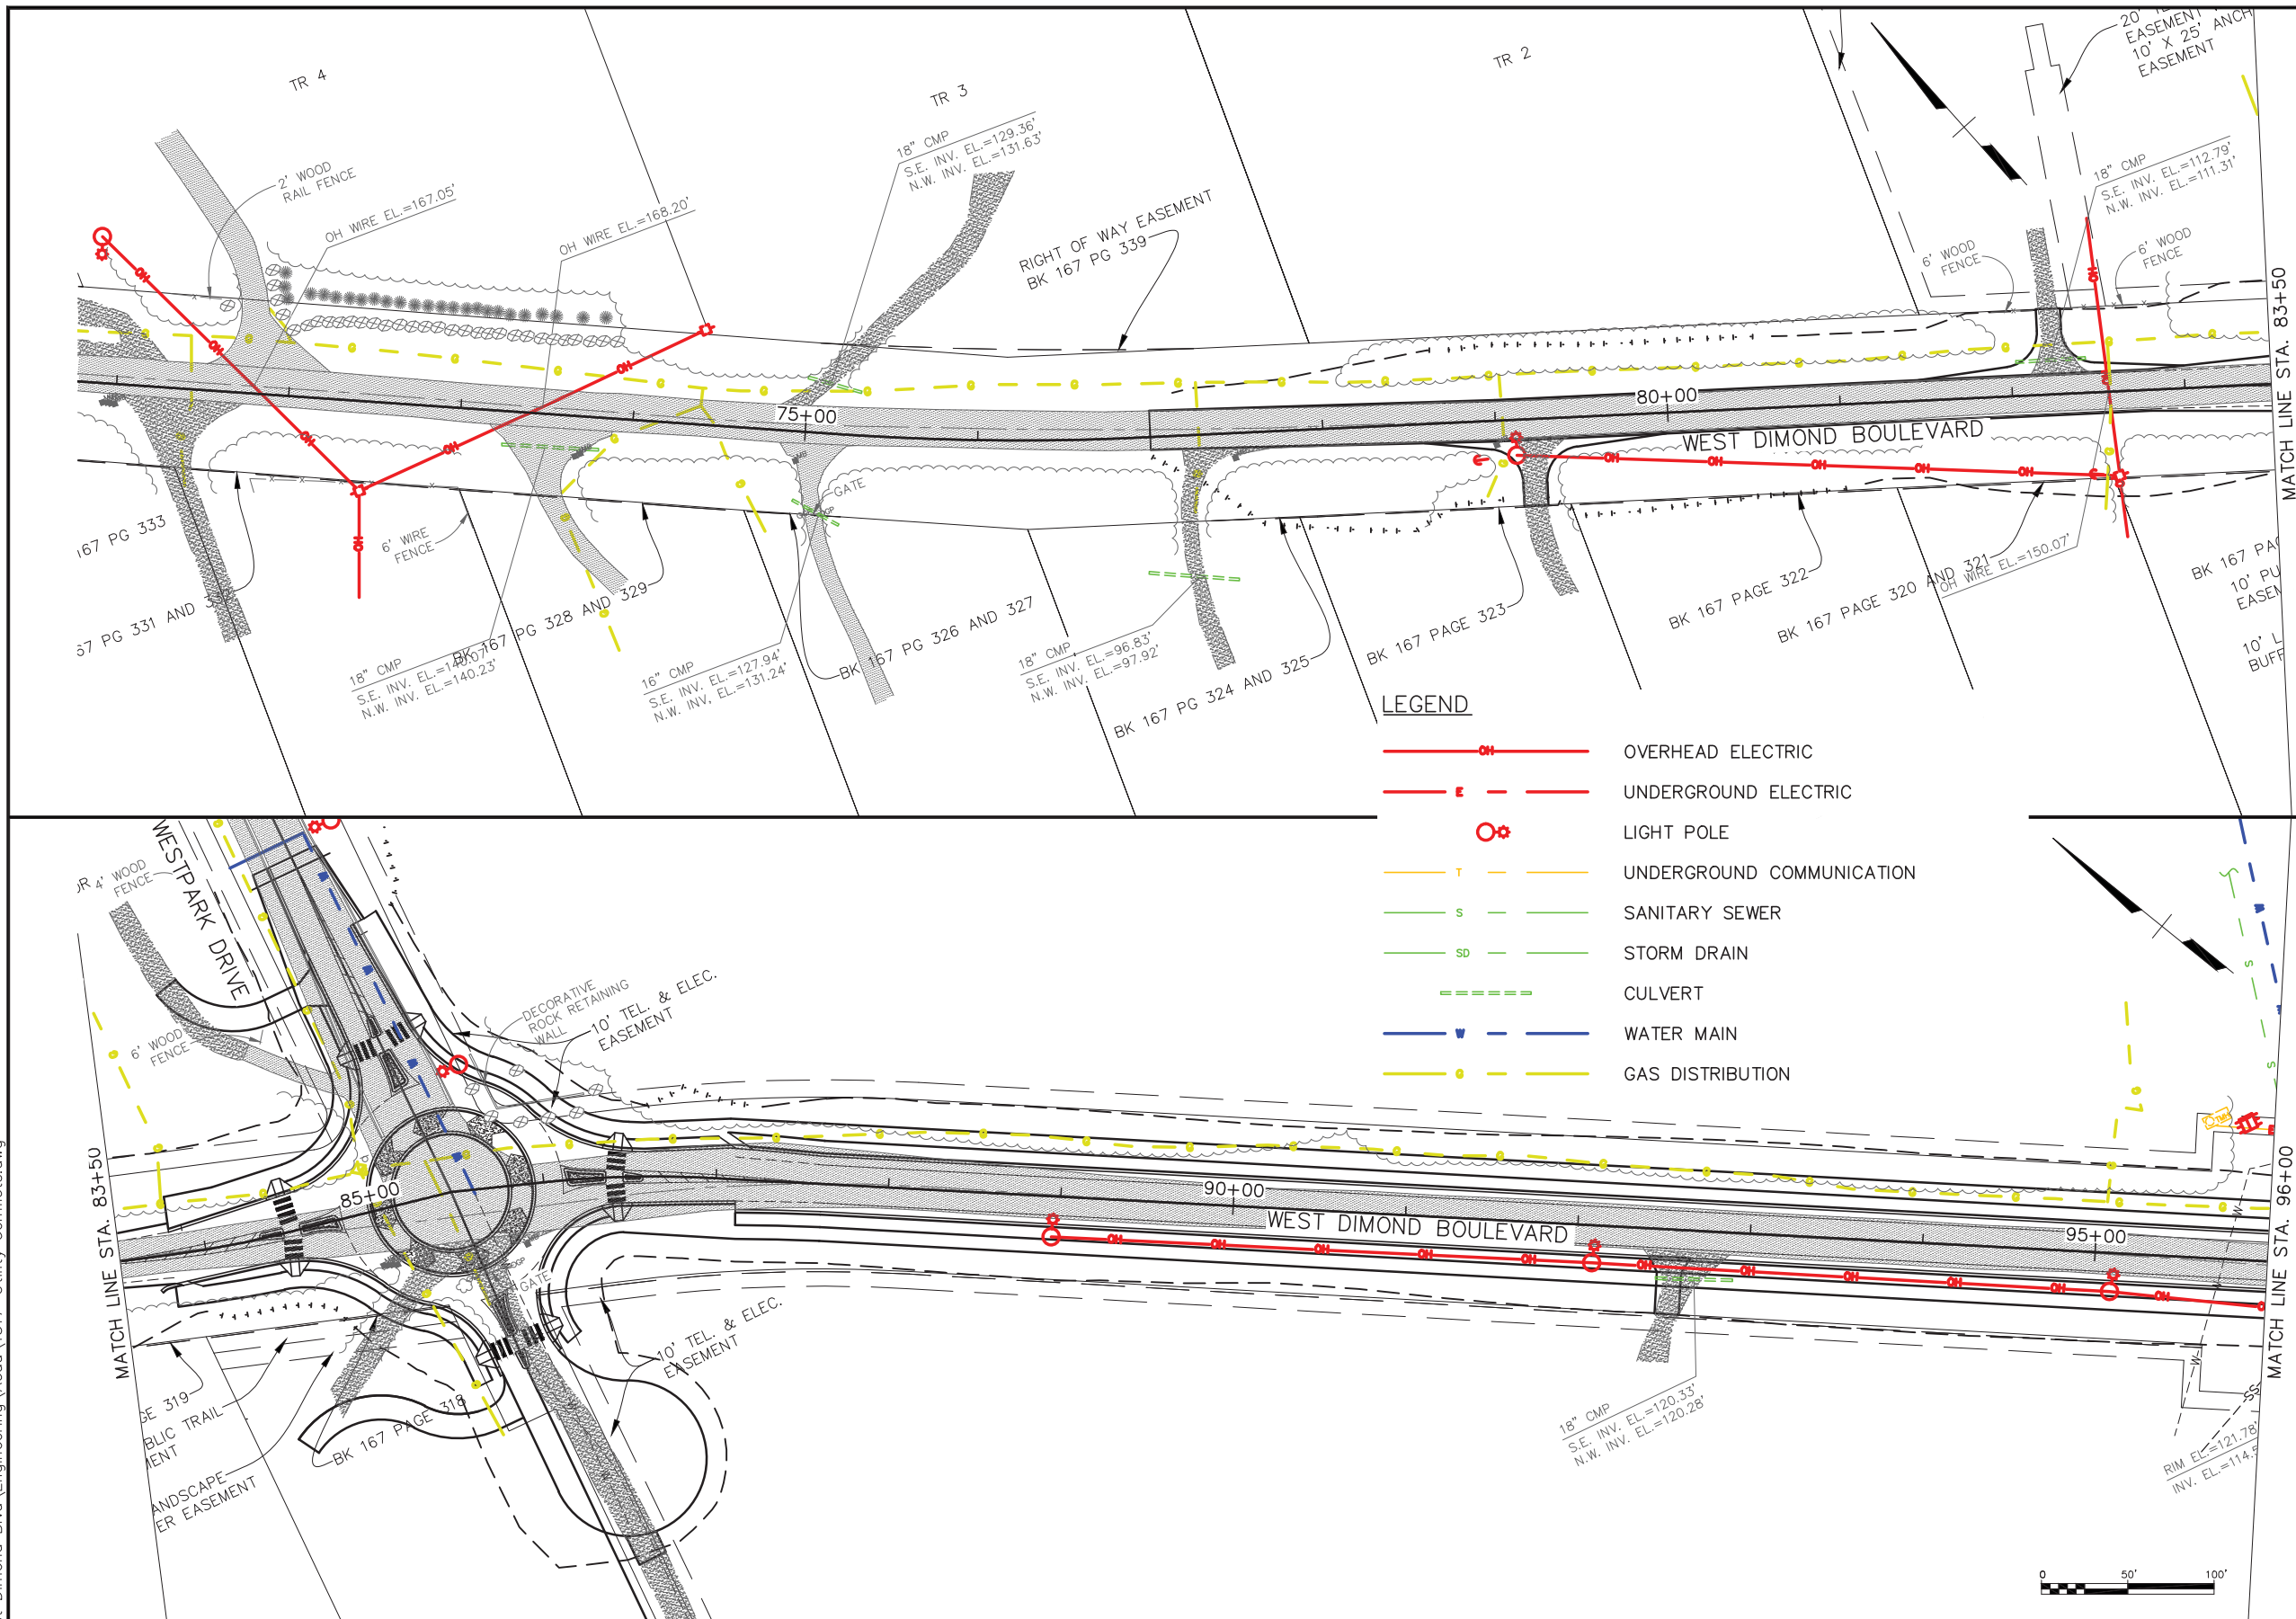

KEYMAP


**PRE-FINAL
DSR SUBMITTAL
OCTOBER 2013**

FIELD BOOKS	BM NO.	LOCATION	ELEV.	DATA	DRAWN BY	CHECKED BY	DATA	DRAWN BY	CHECKED BY	REV	DATE	DESCRIPTION	BY	REV	DATE	DESCRIPTION	BY
DESIGN				BASE			TELEPHONE										
STAKING				TOPOGRAPHY			ELECTRIC										
ASBUILT				PROFILE			CABLE TV										
CONTRACTOR				SANITARY SEWER			DESIGN										
INSPECTOR				STORM SEWER			QUANTITIES										
CONSTRUCTION RECORD				WATER			MUN. FINAL CHECK										
				GAS													

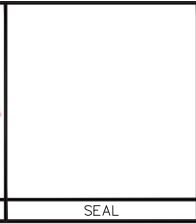


PROJECT MANAGEMENT AND ENGINEERING DIVISION	
05-05	WEST DIMOND BOULEVARD UPGRADE PHASE I: WESTPARK DRIVE TO SAND LAKE ROAD UTILITY CONFLICTS BOP TO STA 96+00
SCALE H: 1:50	DATE 10/4/13 GRID ACCT. NO.
SHEET 7 of 11	

Plotted 10/4/2013 1:42 PM
Z:\Project\1317\01- West Dimond Blvd\Engineering\Acad\1317-Utility Conflicts.dwg

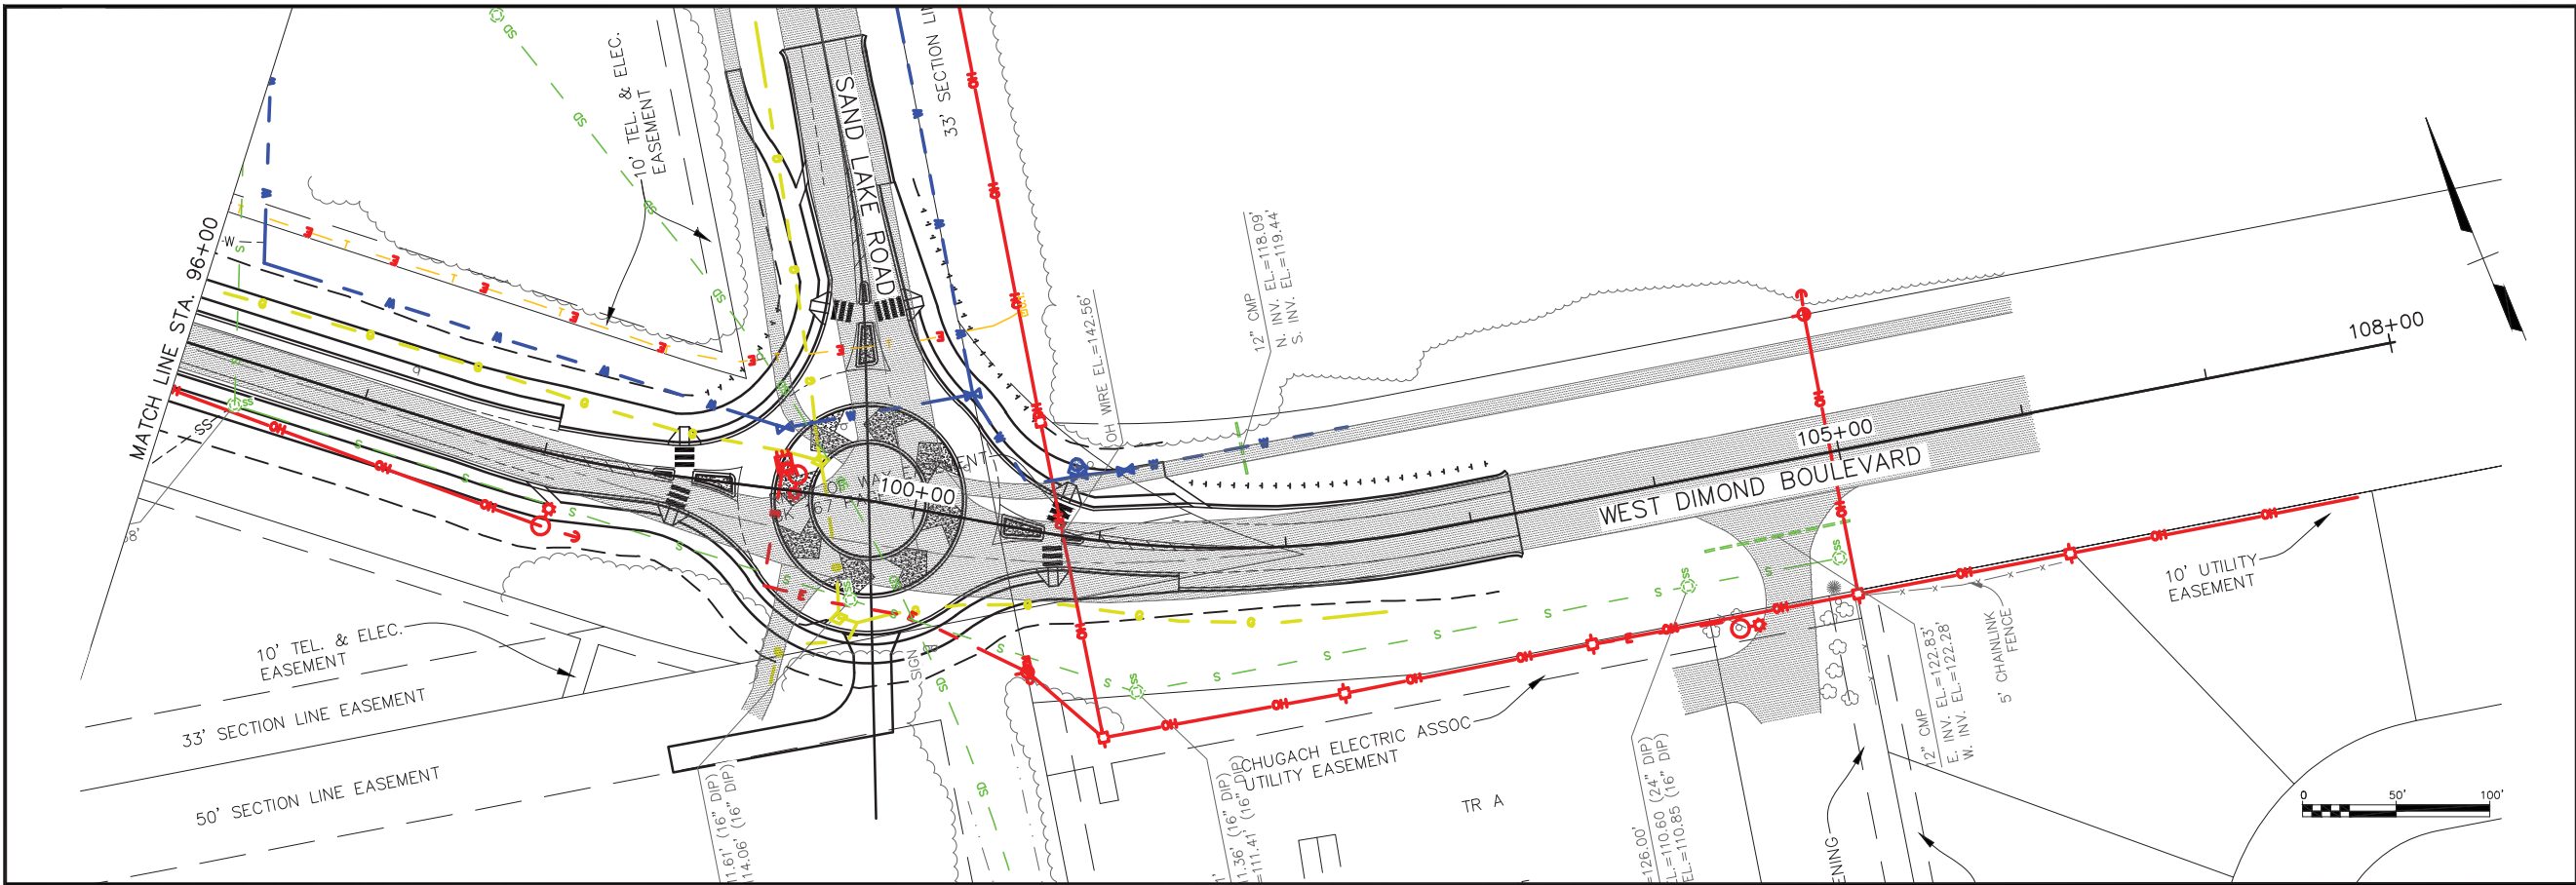

LEGEND

- OVERHEAD ELECTRIC
- UNDERGROUND ELECTRIC
- LIGHT POLE
- UNDERGROUND COMMUNICATION
- SANITARY SEWER
- STORM DRAIN
- CULVERT
- WATER MAIN
- GAS DISTRIBUTION

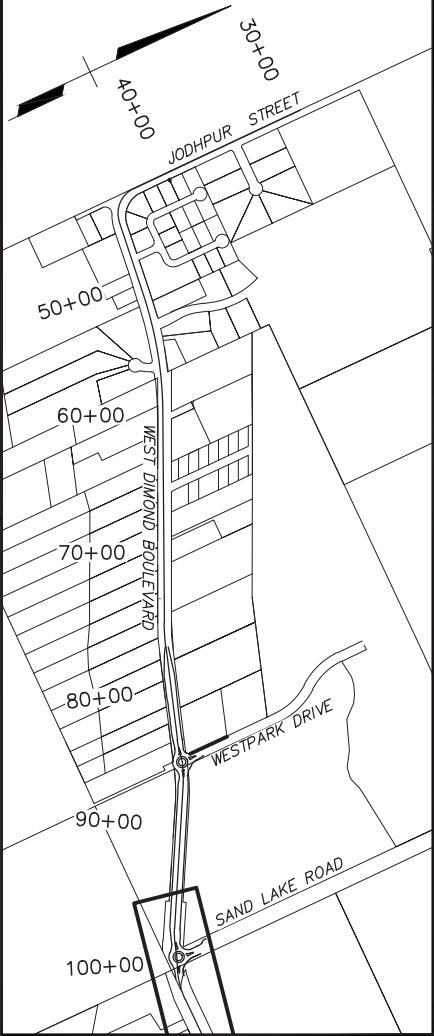


PRE-FINAL
DSR SUBMITTAL
OCTOBER 2013

FIELD BOOKS		BM NO.	LOCATION	ELEV.	DATA	DRAWN BY	CHECKED BY	DATA	DRAWN BY	CHECKED BY	REV	DATE	DESCRIPTION	BY	REV	DATE	DESCRIPTION	BY
DESIGN					BASE			TELEPHONE										
STAKING					TOPOGRAPHY			ELECTRIC										
ASBUILT					PROFILE			CABLE TV										
CONTRACTOR					SANITARY SEWER			DESIGN										
INSPECTOR					STORM SEWER			QUANTITIES										
CONSTRUCTION RECORD					WATER			MUN. FINAL CHECK										
					GAS													
VERTICAL DATUM					PLAN CHECK					REVISIONS								





PROJECT MANAGEMENT AND ENGINEERING DIVISION			
05-05	WEST DIMOND BOULEVARD UPGRADE PHASE I: WESTPARK DRIVE TO SAND LAKE ROAD UTILITY CONFLICTS STA 96+00 TO EOP		
SCALE H: 1:50	DATE 10/4/13	GRID	SHEET 8 of 11
	ACCT. NO.		

Plotted 10/4/2013 2:00 PM
Z:\Project\1317\01- West Dimond Blvd\Engineering\Acad\1317-ROW Acquisitions.dwg

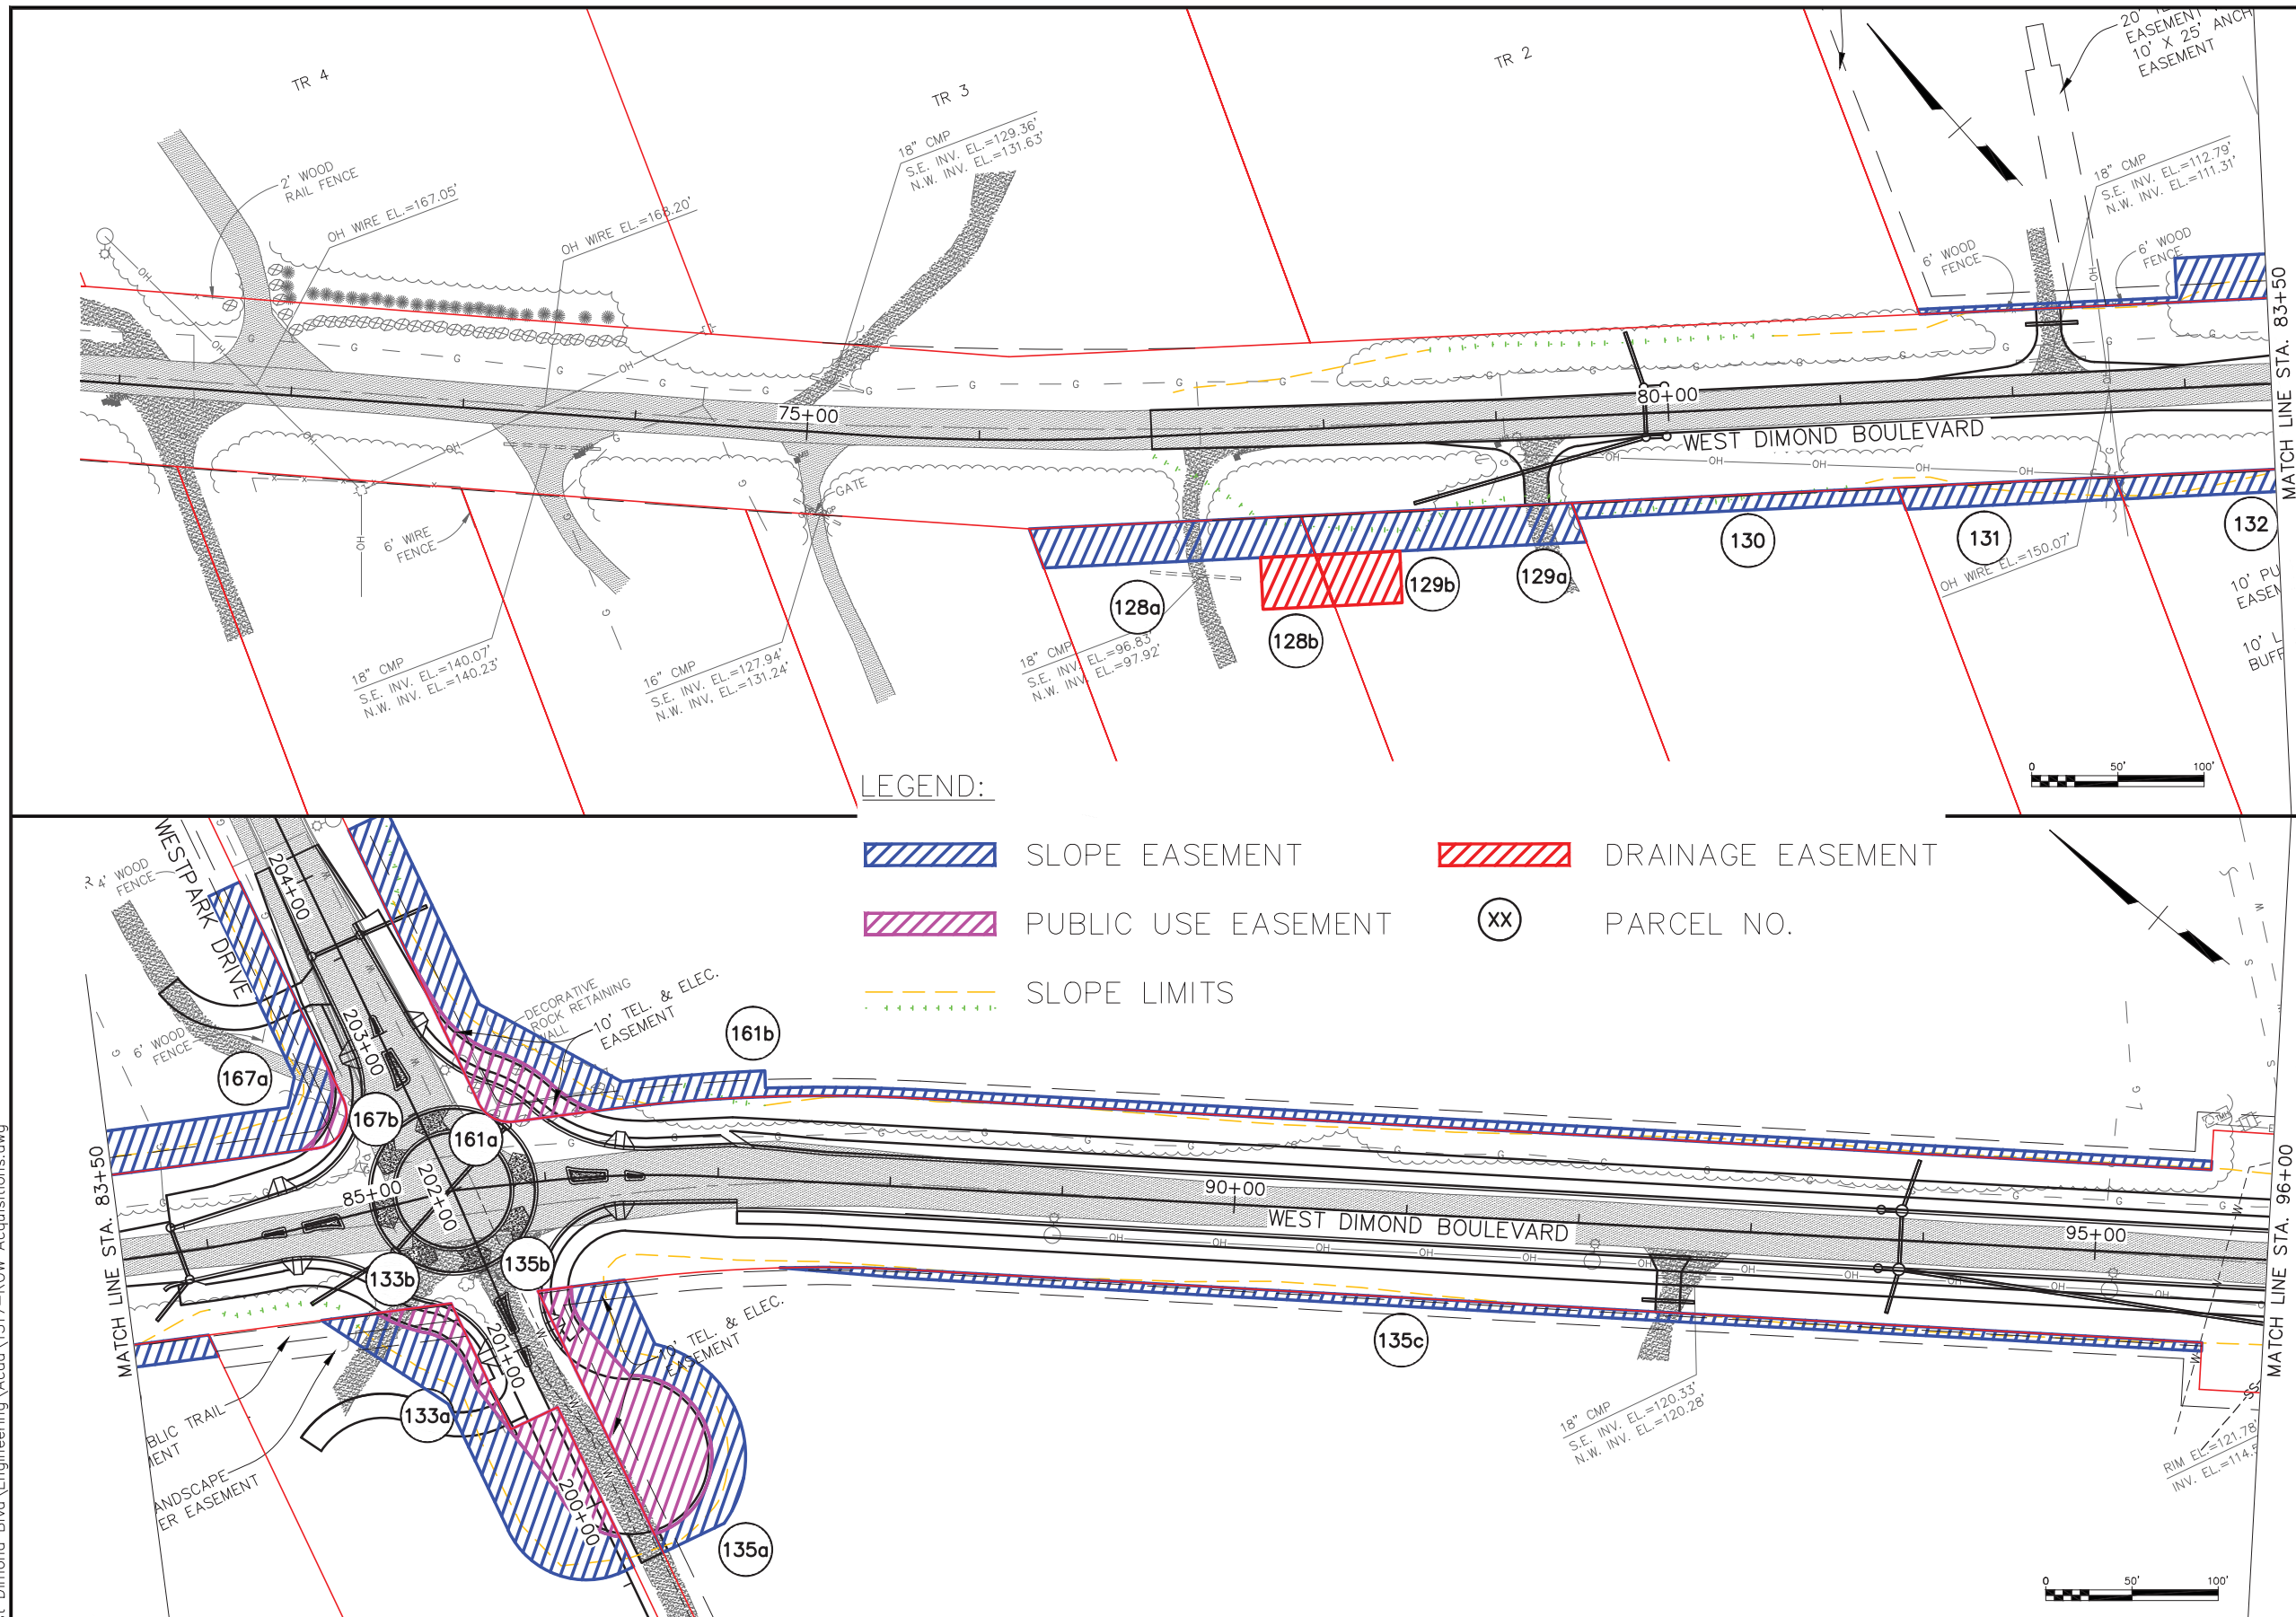

Plotted 10/4/2013 2:00 PM
Z:\Project\1317.01— West Dimond Blvd\Engineering\Acad\1317—ROW Acquisitions.dwg

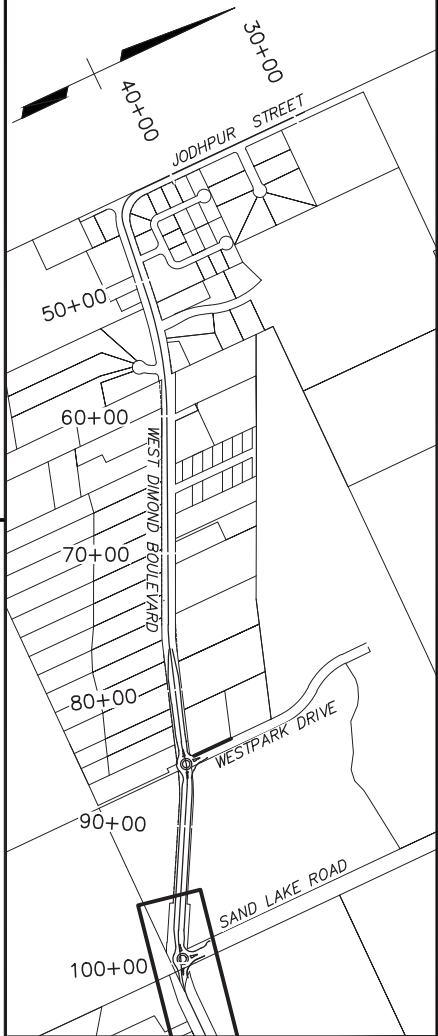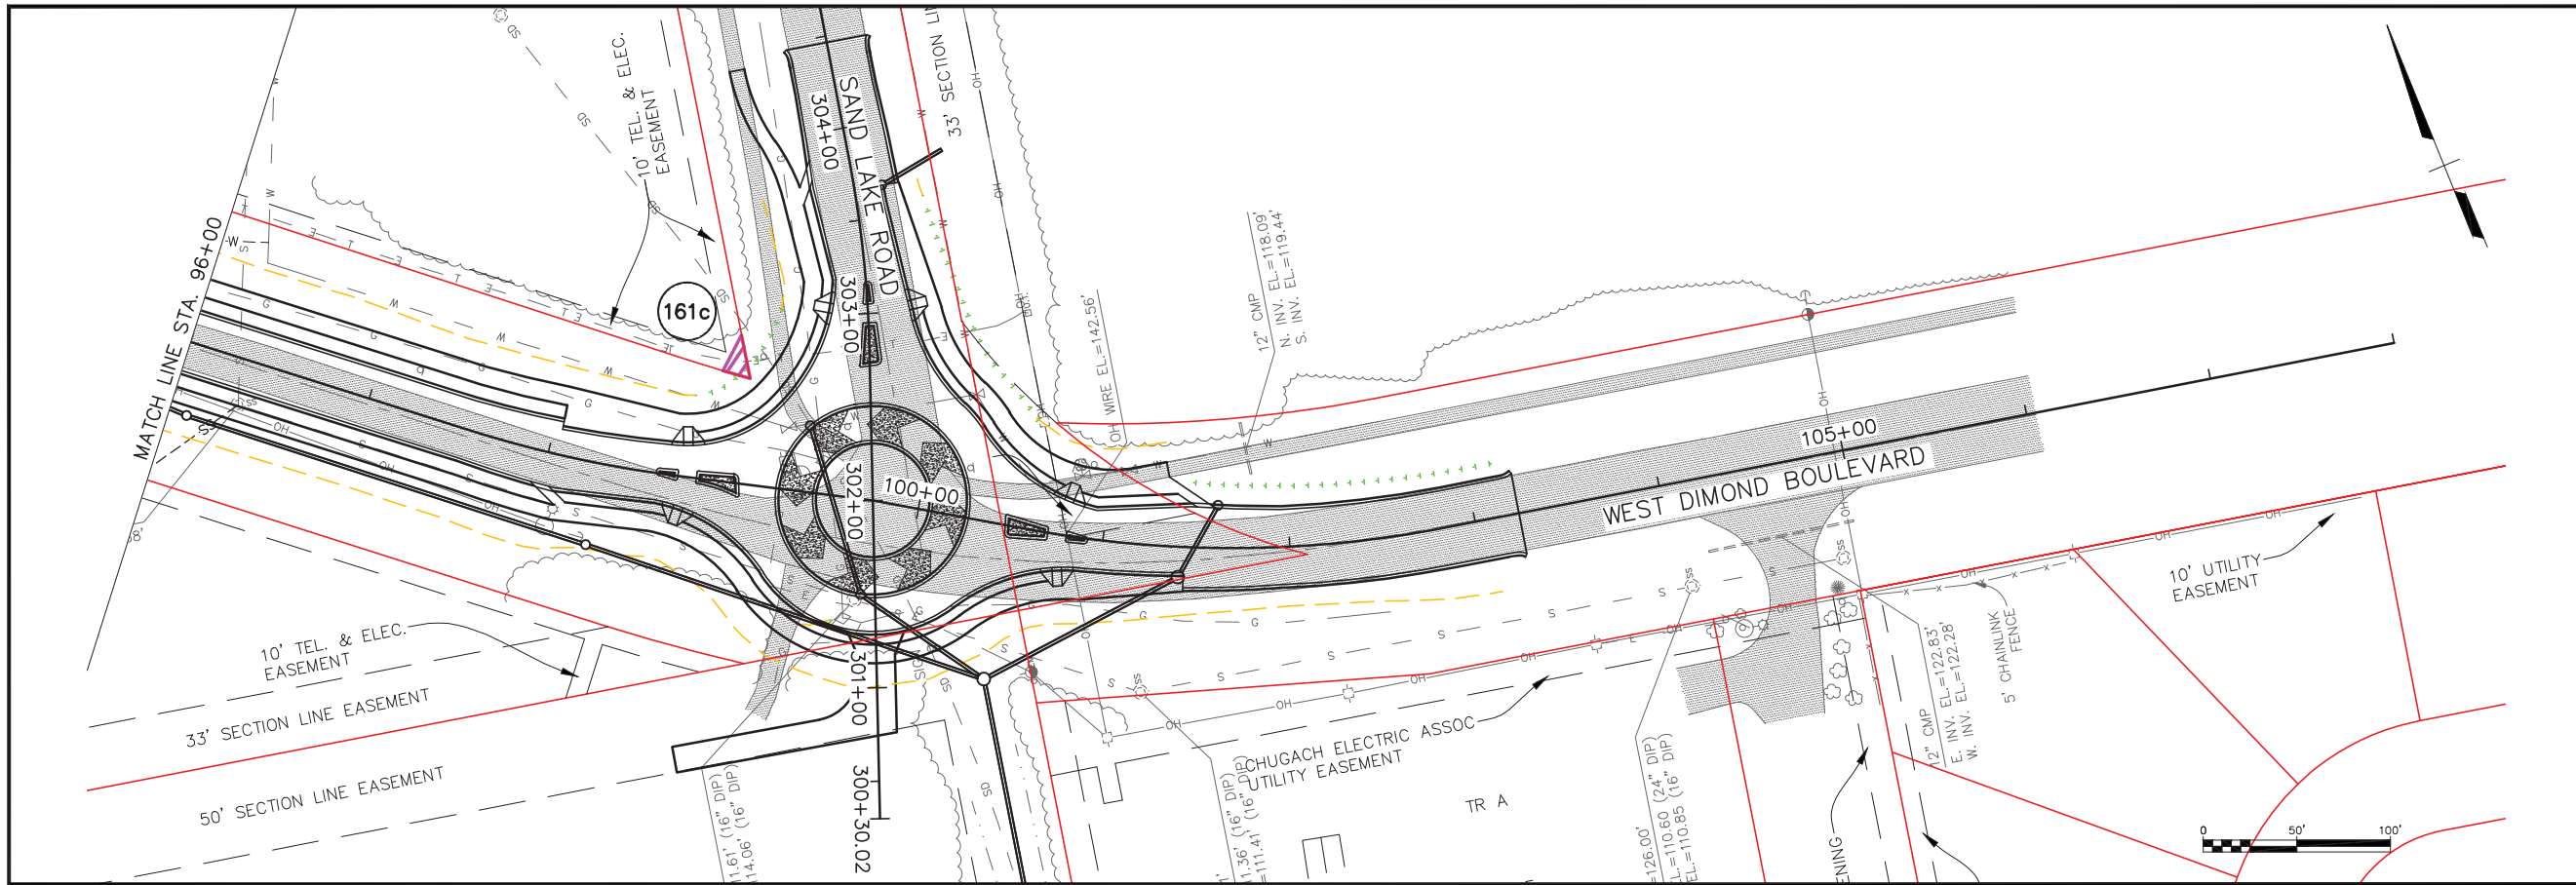

KEYMAP

LEGEND:



SLOPE EASEMENT



DRAINAGE EASEMENT



PUBLIC USE EASEMENT




PARCEL NO.



SLOPE LIMITS



**PRE-FINAL
DSR SUBMITTAL
OCTOBER 2013**

FIELD BOOKS		BM NO.	LOCATION	ELEV.	DATA	DRAWN BY	CHECKED BY	DATA	DRAWN BY	CHECKED BY	REV	DATE	DESCRIPTION	BY	REV	DATE	DESCRIPTION	BY
DESIGN					BASE			TOPOGRAPHY										
STAKING					PROFILE			SANITARY SEWER										
ASBUILT					STORM SEWER			WATER										
CONTRACTOR					GAS													
INSPECTOR																		
CONSTRUCTION RECORD																		

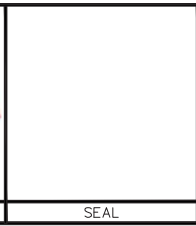

PROJECT MANAGEMENT AND ENGINEERING DIVISION			
05-05	WEST DIMOND BOULEVARD UPGRADE PHASE I: WESTPARK DRIVE TO SAND LAKE ROAD RIGHT-OF-WAY ACQUISITION STA 96+00 TO EOP		
SCALE H: 1:50	DATE 10/4/13	GRID	SHEET 10 of 11
	ACCT. NO.		

Plotted 10/4/2013 1:43 PM
Z:\Project\1317\01- West Dimond Blvd\Engineering\Acad\1317_Drainage.dwg

 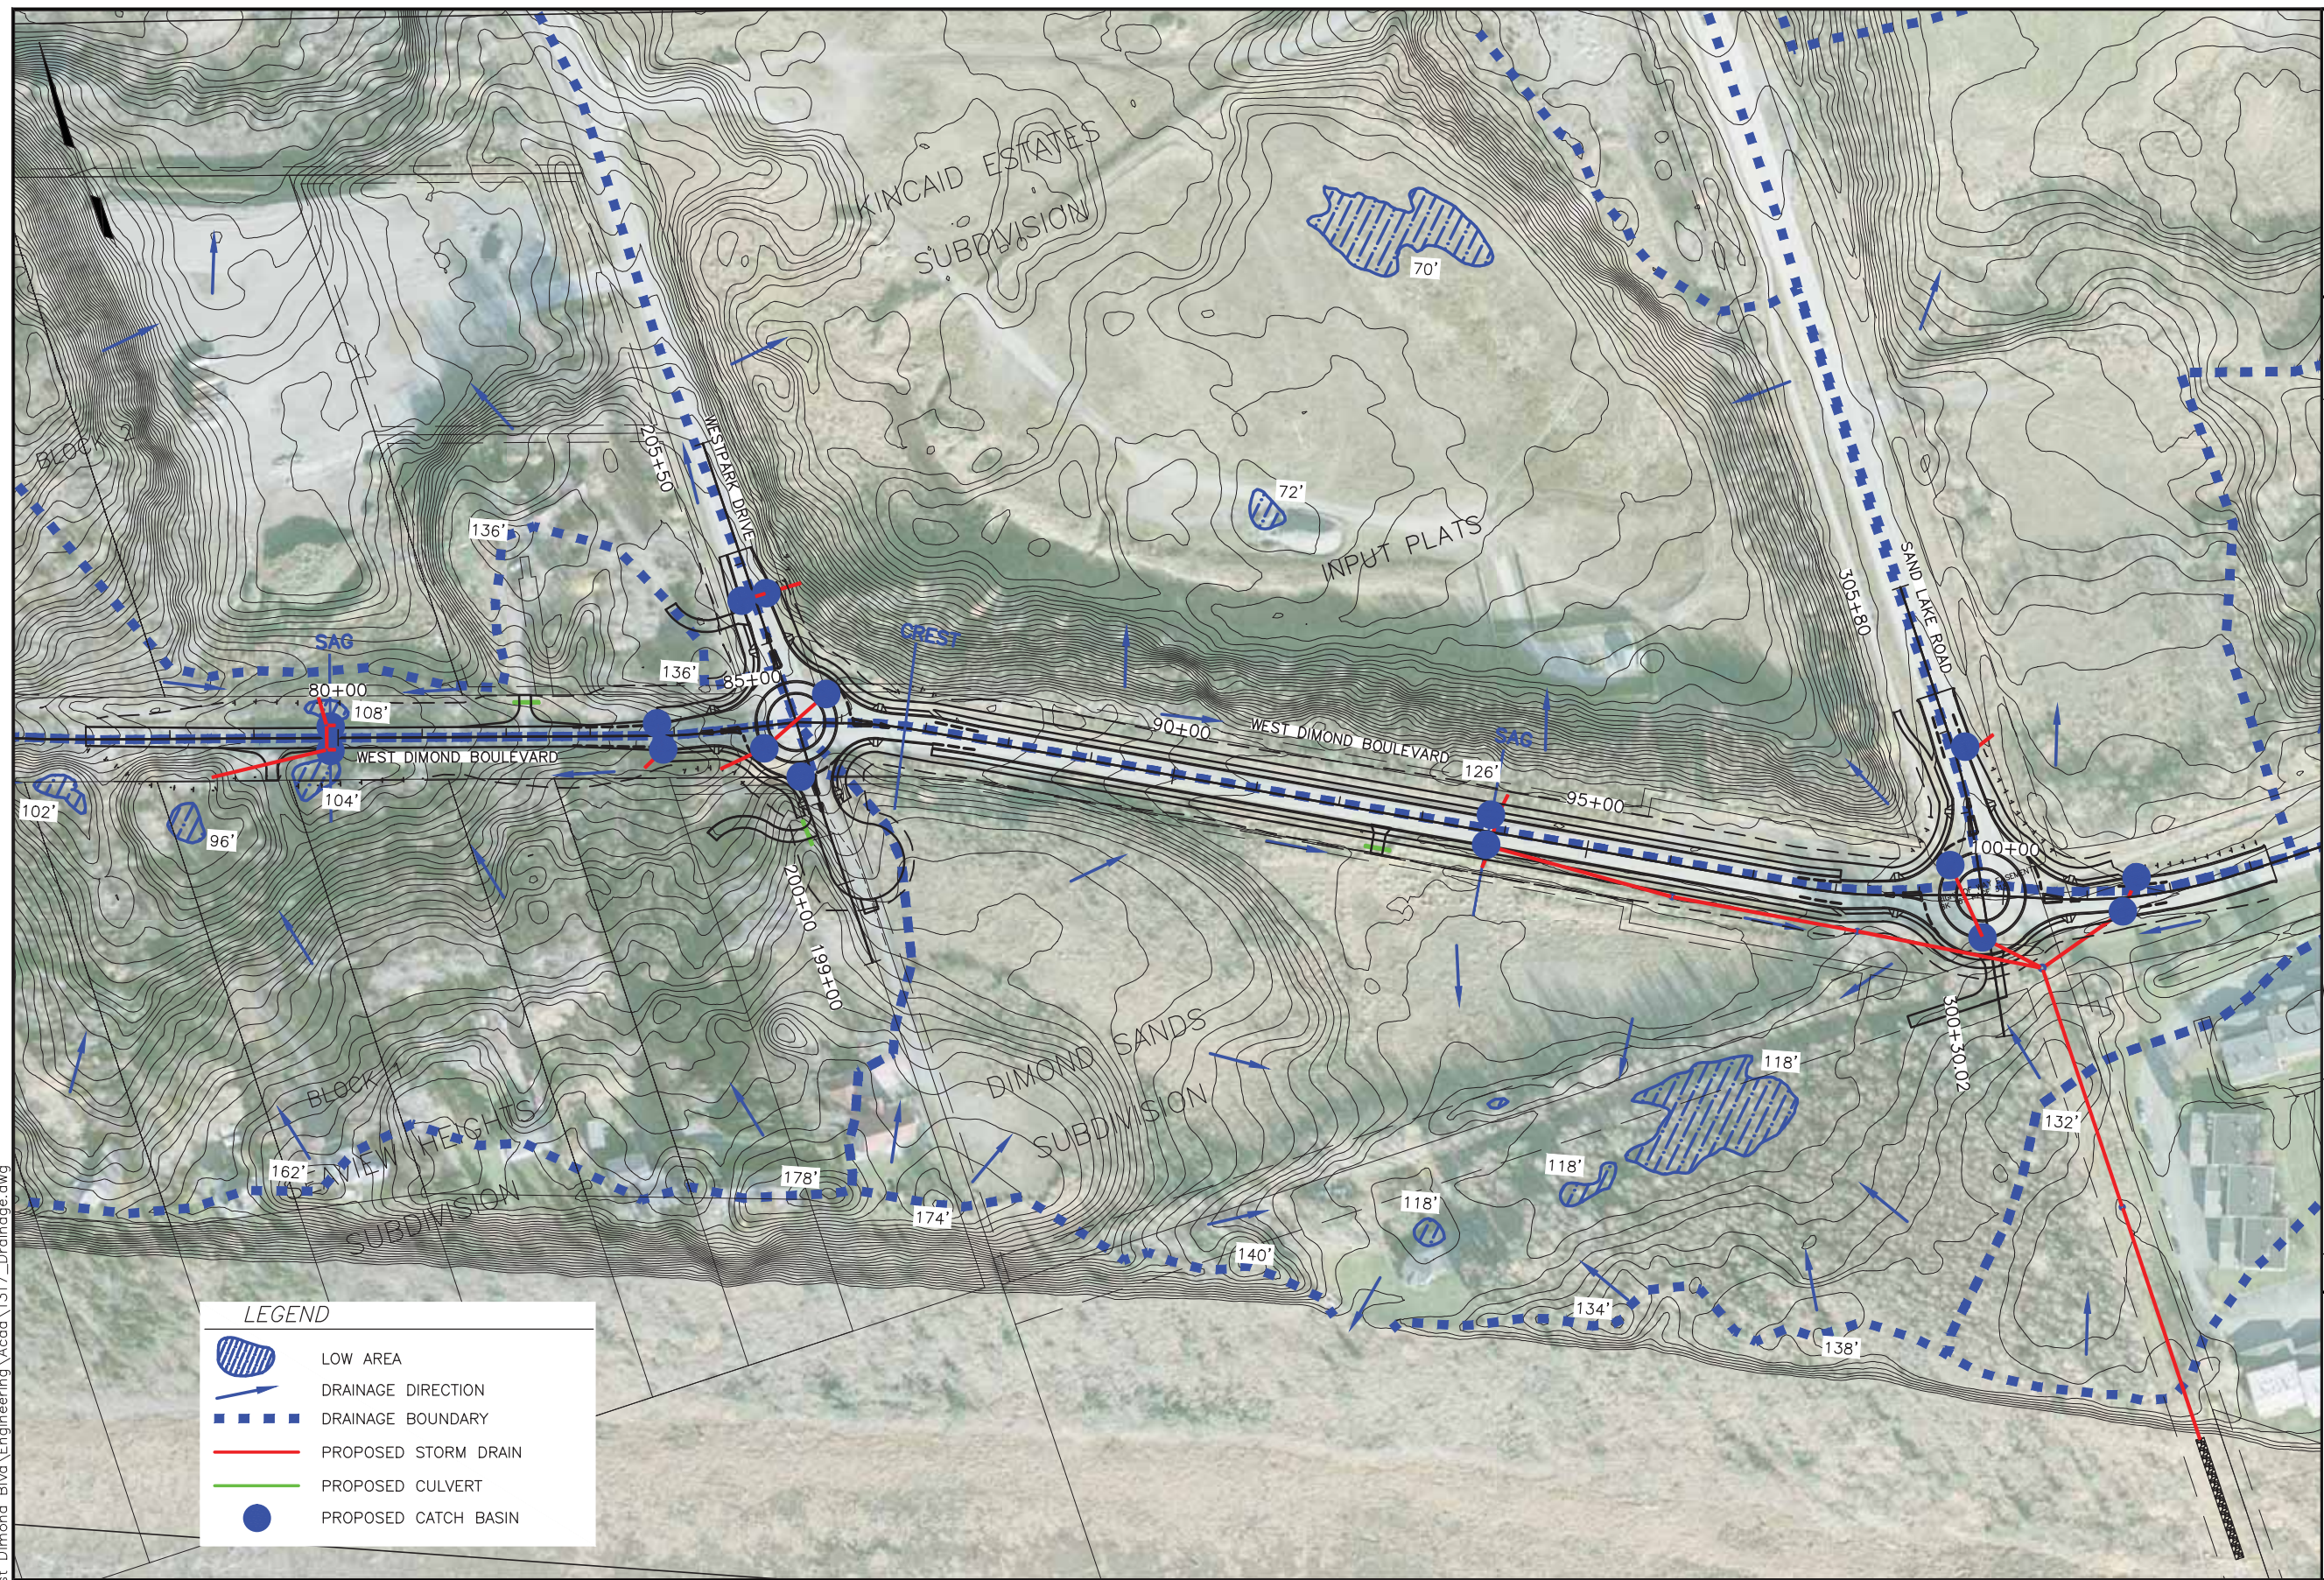

KEYMAP

**PRE-FINAL
DSR SUBMITTAL
OCTOBER 2013**

FIELD BOOKS	BM NO.	LOCATION	ELEV.	DATA	DRAWN BY	CHECKED BY	DATA	DRAWN BY	CHECKED BY	REV	DATE	DESCRIPTION	BY	REV	DATE	DESCRIPTION	BY
DESIGN				BASE			TELEPHONE										
STAKING				TOPOGRAPHY			ELECTRIC										
ASBUILT				PROFILE			CABLE TV										
CONTRACTOR				SANITARY SEWER			DESIGN										
INSPECTOR				STORM SEWER			QUANTITIES										
				WATER			MUN. FINAL CHECK										
				GAS													
CONSTRUCTION RECORD																	



SEAL



PROJECT MANAGEMENT AND ENGINEERING DIVISION			
05-05	WEST DIMOND BOULEVARD UPGRADE PHASE I: WESTPARK DRIVE TO SAND LAKE ROAD DRAINAGE PLAN		
SCALE H: 1:100	DATE 10/4/13	GRID	SHEET 11 of 11
	ACCT. NO.		