

65% DESIGN  
APRIL 2014

FIELD BOOKS	BM NO.	LOCATION	ELEV.	DATA	DRAWN BY	CHECKED BY	DATA	DRAWN BY	CHECKED BY	REV	DATE	DESCRIPTION	BY	REV	DATE	DESCRIPTION	BY
DESIGN				BASE			TELEPHONE										
STAKING				TOPOGRAPHY			ELECTRIC										
ASBUILT				PROFILE			CABLE TV										
CONTRACTOR				SANITARY SEWER			DESIGN										
INSPECTOR				STORM SEWER			QUANTITIES										
				WATER			MUN. FINAL CHK.										
				GAS													
CONSTRUCTION RECORD																	
		VERTICAL DATUM					PLAN CHECK									REVISIONS	

R&M Consultants, Inc.  
9101 Vanguard Drive  
Anchorage, Alaska 99507  
907 522 1707 voice  
907 522 3404 fax  
www.rmconsult.com

SEAL



PROJECT MANAGEMENT AND  
ENGINEERING DIVISION

05-05 WEST DIMOND BOULEVARD UPGRADE  
PHASE I: WESTPARK DRIVE TO SAND LAKE ROAD

WESTPARK ROUNDABOUT GRADING

SCALE 1:10 H DATE 4/11/14 GRID 2323 2324  
ACCT. NO. 2423 2424 SHEET 42 of 76

WEST ISLAND LIP				
POINT	NORTHING	EASTING	ELEVATION	DESCRIPTION
P1	9999.00	9999.00	150.00'	PC/PT/PI/MID/PCC/PRC
P2				
P3				
P4				
P5				

NORTH WEST CROWN				
POINT	NORTHING	EASTING	ELEVATION	DESCRIPTION
P1	9999.00	9999.00	150.00'	PC/PT/PI/MID/PCC/PRC
P2				
P3				
P4				
P5				

NORTH WEST LIP				
POINT	NORTHING	EASTING	ELEVATION	DESCRIPTION
P1	9999.00	9999.00	150.00'	PC/PT/PI/MID/PCC/PRC
P2				
P3				
P4				
P5				

EAST ISLAND LIP				
POINT	NORTHING	EASTING	ELEVATION	DESCRIPTION
P1	9999.00	9999.00	150.00'	PC/PT/PI/MID/PCC/PRC
P2				
P3				
P4				
P5				

SOUTH WEST CROWN				
POINT	NORTHING	EASTING	ELEVATION	DESCRIPTION
P1	9999.00	9999.00	150.00'	PC/PT/PI/MID/PCC/PRC
P2				
P3				
P4				
P5				

SOUTH WEST LIP				
POINT	NORTHING	EASTING	ELEVATION	DESCRIPTION
P1	9999.00	9999.00	150.00'	PC/PT/PI/MID/PCC/PRC
P2				
P3				
P4				
P5				

SOUTH ISLAND LIP				
POINT	NORTHING	EASTING	ELEVATION	DESCRIPTION
P1	9999.00	9999.00	150.00'	PC/PT/PI/MID/PCC/PRC
P2				
P3				
P4				
P5				

SOUTH EAST CROWN				
POINT	NORTHING	EASTING	ELEVATION	DESCRIPTION
P1	9999.00	9999.00	150.00'	PC/PT/PI/MID/PCC/PRC
P2				
P3				
P4				
P5				

SOUTH EAST LIP				
POINT	NORTHING	EASTING	ELEVATION	DESCRIPTION
P1	9999.00	9999.00	150.00'	PC/PT/PI/MID/PCC/PRC
P2				
P3				
P4				
P5				

NORTH ISLAND LIP				
POINT	NORTHING	EASTING	ELEVATION	DESCRIPTION
P1	9999.00	9999.00	150.00'	PC/PT/PI/MID/PCC/PRC
P2				
P3				
P4				
P5				

SOUTH WEST CROWN				
POINT	NORTHING	EASTING	ELEVATION	DESCRIPTION
P1	9999.00	9999.00	150.00'	PC/PT/PI/MID/PCC/PRC
P2				
P3				
P4				
P5				

SOUTH WEST LIP				
POINT	NORTHING	EASTING	ELEVATION	DESCRIPTION
P1	9999.00	9999.00	150.00'	PC/PT/PI/MID/PCC/PRC
P2				
P3				
P4				
P5				

TO BE COMPLETED

65% DESIGN  
APRIL 2014

FIELD BOOKS	BM NO.	LOCATION	ELEV.	DATA	DRAWN BY	CHECKED BY	DATA	DRAWN BY	CHECKED BY	REV	DATE	DESCRIPTION	BY	REV	DATE	DESCRIPTION	BY
DESIGN				BASE			TELEPHONE										
STAKING				TOPOGRAPHY			ELECTRIC										
ASBULT				PROFILE			CABLE TV										
CONTRACTOR				SANITARY SEWER			DESIGN										
INSPECTOR				STORM SEWER			QUANTITIES										
				WATER			MUN. FINAL CHK.										
				GAS													
CONSTRUCTION RECORD																	
		VERTICAL DATUM					PLAN CHECK										



R&M Consultants, Inc.  
9101 Vanguard Drive  
Anchorage, Alaska 99507  
907 522 1707 voice  
907 522 3404 fax  
www.rmconsult.com

SEAL



PROJECT MANAGEMENT AND  
ENGINEERING DIVISION

05-05 WEST DIMOND BOULEVARD UPGRADE  
PHASE I: WESTPARK DRIVE TO SAND LAKE ROAD  
GRADING TABLES  
WESTPARK ROUNDABOUT GRADING

SCALE DATE 4/11/14 GRID 2323 2324 2423 2424 SHEET 43 of 76

ROUNABOUT POINTS				
POINT	NORTHING	EASTING	ELEVATION	DESCRIPTION
RP1	9999.00	9999.00	150.00'	PC/PT/PI/MID/PCC/PRC
RP2	9999.00	9999.00	150.00'	PC/PT/PI/MID/PCC/PRC
RP3	9999.00	9999.00	150.00'	PC/PT/PI/MID/PCC/PRC
RP4	9999.00	9999.00	150.00'	PC/PT/PI/MID/PCC/PRC
RP5	9999.00	9999.00	150.00'	PC/PT/PI/MID/PCC/PRC

ROUNABOUT POINTS				
POINT	NORTHING	EASTING	ELEVATION	DESCRIPTION
RP1	9999.00	9999.00	150.00'	PC/PT/PI/MID/PCC/PRC
RP2	9999.00	9999.00	150.00'	PC/PT/PI/MID/PCC/PRC
RP3	9999.00	9999.00	150.00'	PC/PT/PI/MID/PCC/PRC
RP4	9999.00	9999.00	150.00'	PC/PT/PI/MID/PCC/PRC
RP5	9999.00	9999.00	150.00'	PC/PT/PI/MID/PCC/PRC

TO BE COMPLETED

**65% DESIGN  
APRIL 2014**

File Location: Z:\project\317.01 - West Dimond Blvd\Engineering\Acad\317-F-Roundabout Plans.dwg


Plotted: 4/11/2014 7:37 AM

FIELD BOOKS	BM NO.	LOCATION	ELEV.	DATA	DRAWN BY	CHECKED BY	DATA	DRAWN BY	CHECKED BY	REV	DATE	DESCRIPTION	BY	REV	DATE	DESCRIPTION	BY
DESIGN				BASE			TELEPHONE										
STAKING				TOPOGRAPHY			ELECTRIC										
ASBULT				PROFILE			CABLE TV										
CONTRACTOR				SANITARY SEWER			DESIGN										
INSPECTOR				STORM SEWER			QUANTITIES										
CONSTRUCTION RECORD				WATER			MUN. FINAL CHK.										
				GAS													
				PLAN CHECK				REVISIONS				CONSULTANT					



PROJECT MANAGEMENT AND ENGINEERING DIVISION	
05-05 WEST DIMOND BOULEVARD UPGRADE PHASE I: WESTPARK DRIVE TO SAND LAKE ROAD GRADING TABLES WESTPARK ROUNABOUT GRADING	
SCALE	DATE 4/11/14 GRID <span style="float: right;">2323 2324 2423 2424</span>
ACCT. NO.	SHEET 44 of 76

Plotted: 4/11/2014 7:37 AM File Location: Z:\project\1317.01 - West Dimond Blvd\Engineering\Acad\1317-F-Roundabout Plans.dwg

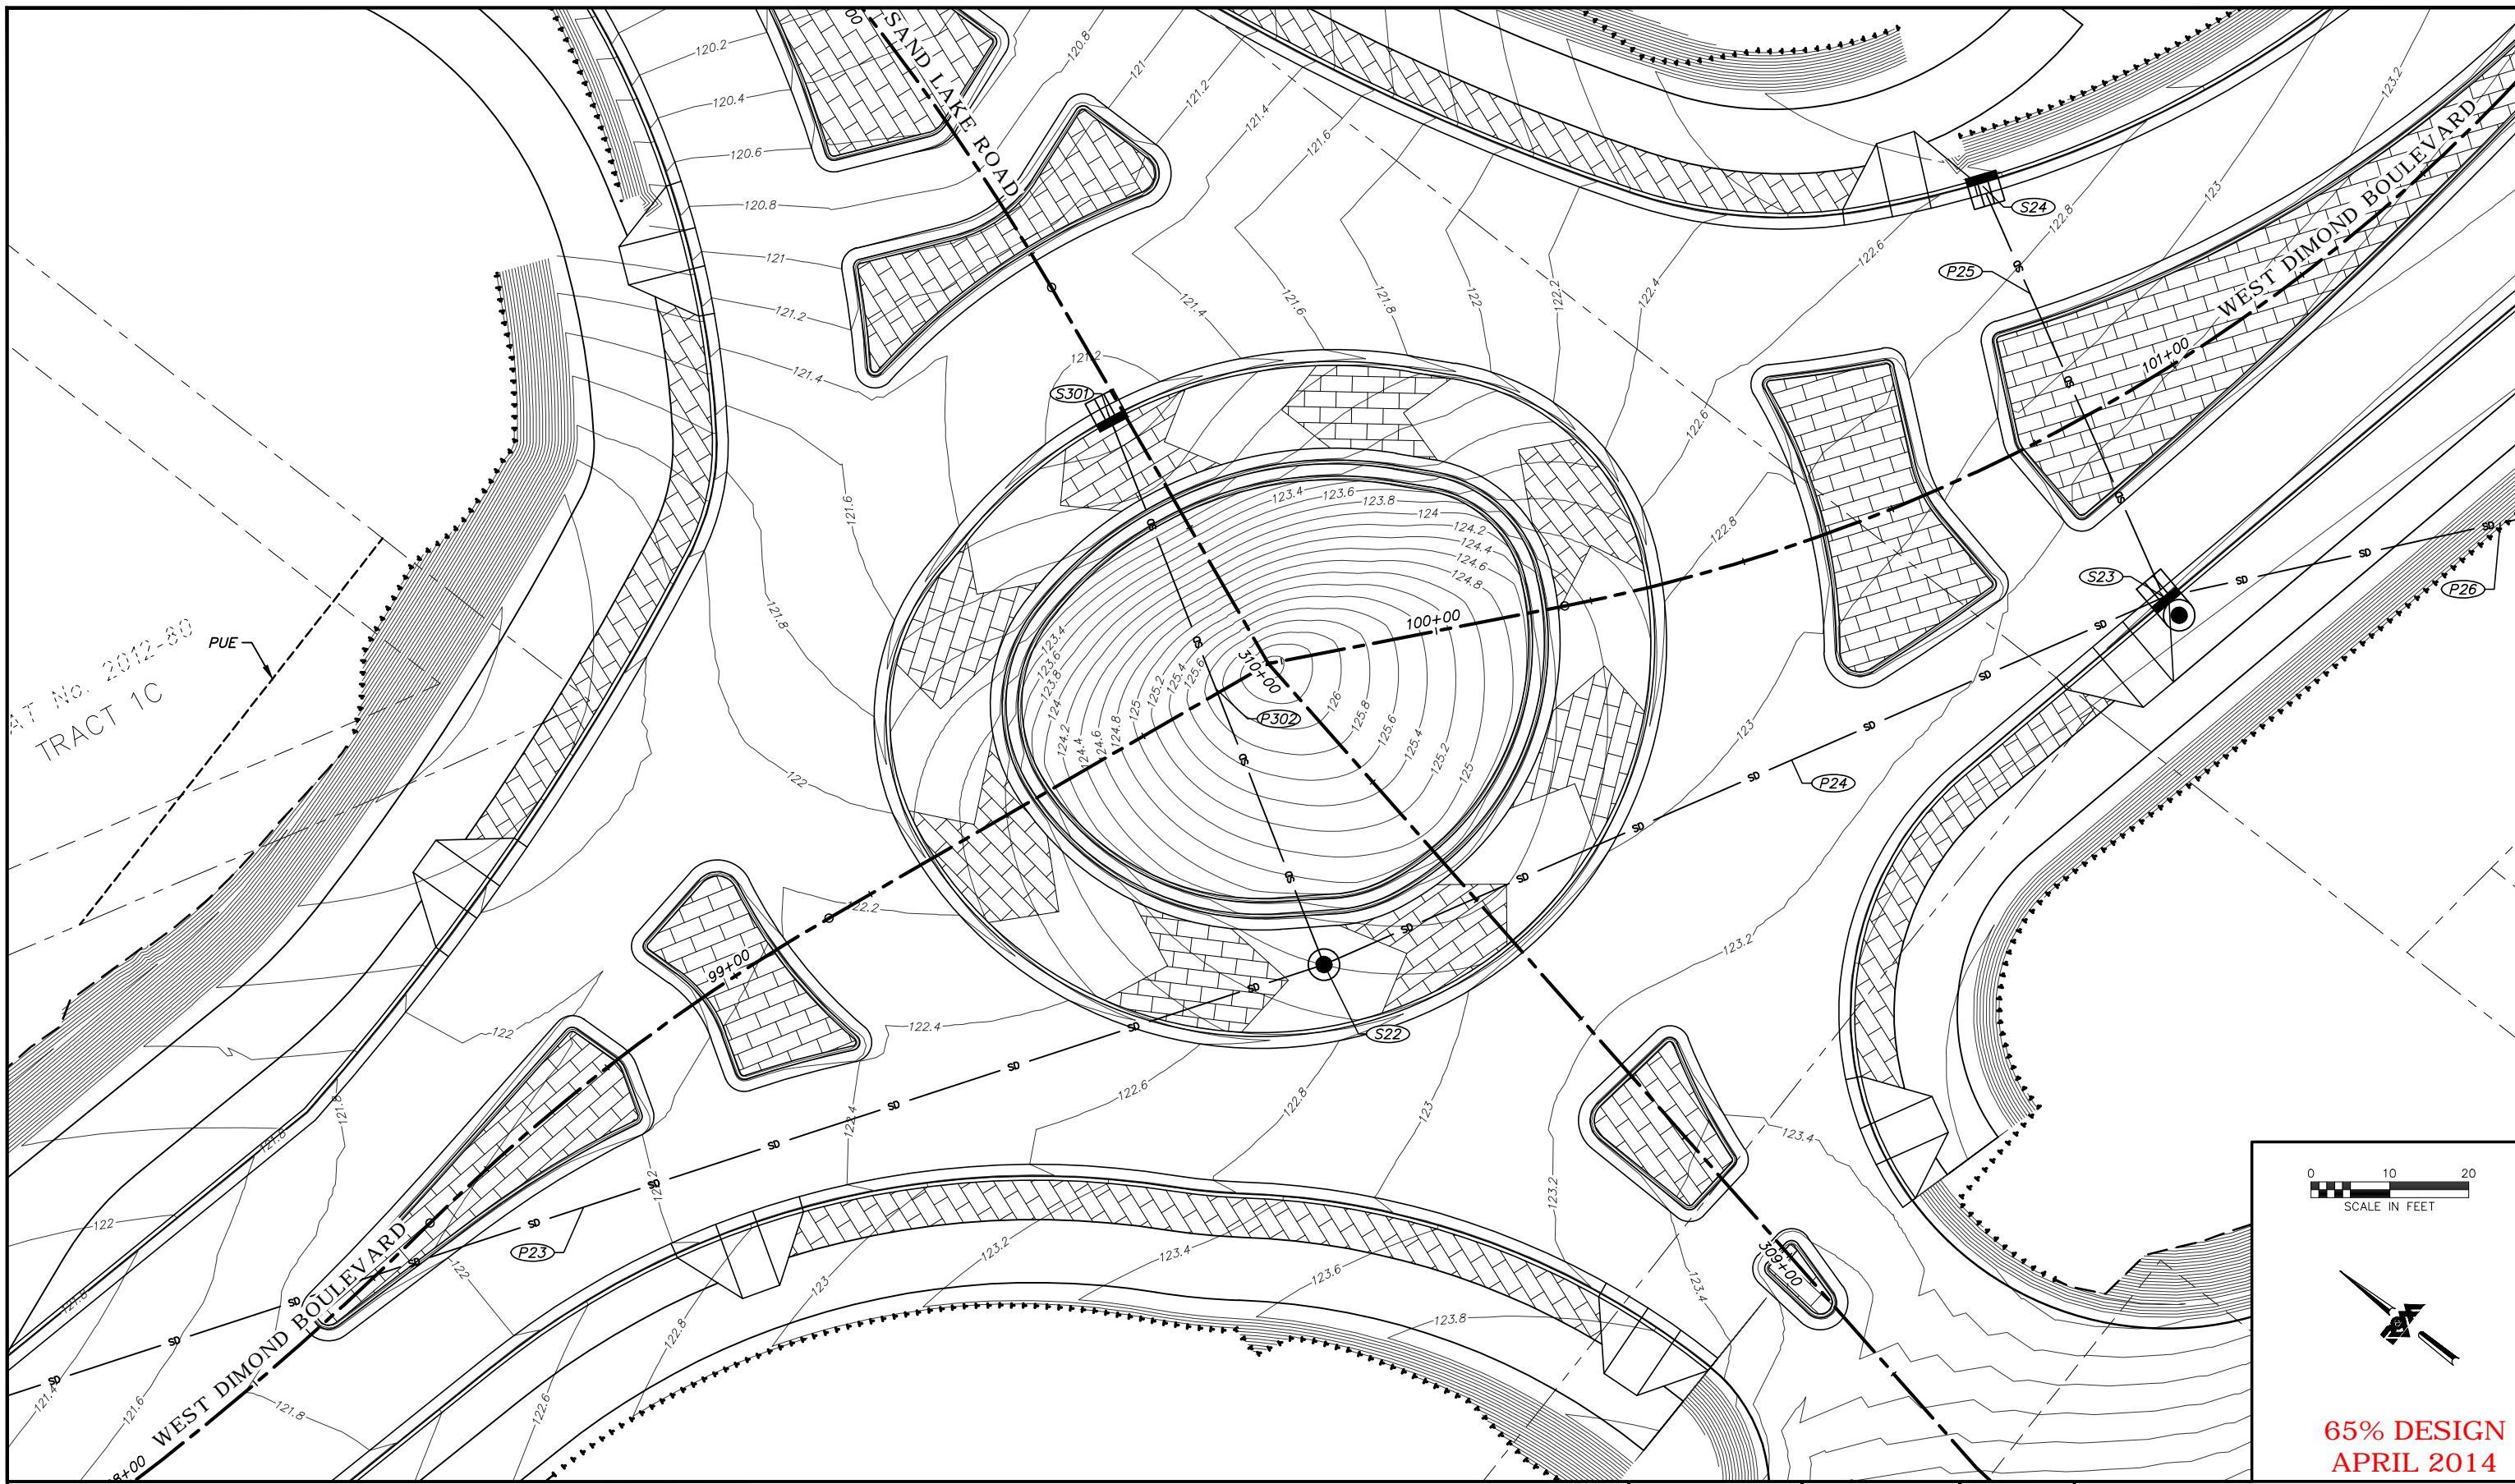

FIELD BOOKS	BM NO.	LOCATION	ELEV.	DATA	DRAWN BY	CHECKED BY	DATA	DRAWN BY	CHECKED BY	REV	DATE	DESCRIPTION	BY	REV	DATE	DESCRIPTION	BY
DESIGN				BASE			TELEPHONE										
STAKING				TOPOGRAPHY			ELECTRIC										
ASBULT				PROFILE			CABLE TV										
CONTRACTOR				SANITARY SEWER			DESIGN										
INSPECTOR				STORM SEWER			QUANTITIES										
				WATER			MUN. FINAL CHK.										
				GAS													
CONSTRUCTION RECORD		VERTICAL DATUM		PLAN CHECK			REVISIONS										

**R&M**  
 R&M Consultants, Inc.  
 9101 Vanguard Drive  
 Anchorage, Alaska 99507  
 907 522 1707 voice  
 907 522 3404 fax  
 www.rmconsult.com

SEAL



PROJECT MANAGEMENT AND  
ENGINEERING DIVISION

05-05 WEST DIMOND BOULEVARD UPGRADE  
PHASE I: WESTPARK DRIVE TO SAND LAKE ROAD  
SAND LAKE ROUNDABOUT GRADING

SCALE 1:10 H DATE 4/11/14 GRID 2323 2324  
ACCT. NO. 2423 2424 SHEET 45 of 76

**65% DESIGN  
APRIL 2014**

WEST ISLAND LIP				
POINT	NORTHING	EASTING	ELEVATION	DESCRIPTION
P1	9999.00	9999.00	150.00'	PC/PT/PI/MID/PCC/PRC
P2				
P3				
P4				
P5				

NORTH WEST CROWN				
POINT	NORTHING	EASTING	ELEVATION	DESCRIPTION
P1	9999.00	9999.00	150.00'	PC/PT/PI/MID/PCC/PRC
P2				
P3				
P4				
P5				

NORTH WEST LIP				
POINT	NORTHING	EASTING	ELEVATION	DESCRIPTION
P1	9999.00	9999.00	150.00'	PC/PT/PI/MID/PCC/PRC
P2				
P3				
P4				
P5				

EAST ISLAND LIP				
POINT	NORTHING	EASTING	ELEVATION	DESCRIPTION
P1	9999.00	9999.00	150.00'	PC/PT/PI/MID/PCC/PRC
P2				
P3				
P4				
P5				

SOUTH WEST CROWN				
POINT	NORTHING	EASTING	ELEVATION	DESCRIPTION
P1	9999.00	9999.00	150.00'	PC/PT/PI/MID/PCC/PRC
P2				
P3				
P4				
P5				

SOUTH WEST LIP				
POINT	NORTHING	EASTING	ELEVATION	DESCRIPTION
P1	9999.00	9999.00	150.00'	PC/PT/PI/MID/PCC/PRC
P2				
P3				
P4				
P5				

SOUTH ISLAND LIP				
POINT	NORTHING	EASTING	ELEVATION	DESCRIPTION
P1	9999.00	9999.00	150.00'	PC/PT/PI/MID/PCC/PRC
P2				
P3				
P4				
P5				

SOUTH EAST CROWN				
POINT	NORTHING	EASTING	ELEVATION	DESCRIPTION
P1	9999.00	9999.00	150.00'	PC/PT/PI/MID/PCC/PRC
P2				
P3				
P4				
P5				

SOUTH EAST LIP				
POINT	NORTHING	EASTING	ELEVATION	DESCRIPTION
P1	9999.00	9999.00	150.00'	PC/PT/PI/MID/PCC/PRC
P2				
P3				
P4				
P5				

NORTH ISLAND LIP				
POINT	NORTHING	EASTING	ELEVATION	DESCRIPTION
P1	9999.00	9999.00	150.00'	PC/PT/PI/MID/PCC/PRC
P2				
P3				
P4				
P5				


SOUTH WEST CROWN				
POINT	NORTHING	EASTING	ELEVATION	DESCRIPTION
P1	9999.00	9999.00	150.00'	PC/PT/PI/MID/PCC/PRC
P2				
P3				
P4				
P5				

SOUTH WEST LIP				
POINT	NORTHING	EASTING	ELEVATION	DESCRIPTION
P1	9999.00	9999.00	150.00'	PC/PT/PI/MID/PCC/PRC
P2				
P3				
P4				
P5				


TO BE COMPLETED

65% DESIGN  
APRIL 2014

FIELD BOOKS		BM NO.	LOCATION	ELEV.	DATA	DRAWN BY	CHECKED BY	DATA	DRAWN BY	CHECKED BY	REV	DATE	DESCRIPTION	BY	REV	DATE	DESCRIPTION	BY	
DESIGN					BASE			TELEPHONE											
STAKING					TOPOGRAPHY			ELECTRIC											
ASBUILT					PROFILE			CABLE TV											
CONTRACTOR		BASIS OF THIS DATUM			SANITARY SEWER			DESIGN											
INSPECTOR					STORM SEWER			QUANTITIES											
CONSTRUCTION RECORD		VERTICAL DATUM			WATER			MUN. FINAL CHK.											
					GAS														
										REVISIONS					CONSULTANT		SEAL		



R&M Consultants, Inc.  
9101 Vanguard Drive  
Anchorage, Alaska 99507  
907 522 1707 voice  
907 522 3404 fax  
www.rmconsult.com



PROJECT MANAGEMENT AND ENGINEERING DIVISION

05-05 WEST DIMOND BOULEVARD UPGRADE  
PHASE I: WESTPARK DRIVE TO SAND LAKE ROAD  
GRADING TABLES  
SAND LAKE ROUNDABOUT GRADING

SCALE

DATE 4/11/14 GRID 2323 2324  
ACCT. NO. 2423 2424

SHEET 46 of 76

ROUNABOUT POINTS				
POINT	NORTHING	EASTING	ELEVATION	DESCRIPTION
RP1	9999.00	9999.00	150.00'	PC/PT/PI/MID/PCC/PRC
RP2	9999.00	9999.00	150.00'	PC/PT/PI/MID/PCC/PRC
RP3	9999.00	9999.00	150.00'	PC/PT/PI/MID/PCC/PRC
RP4	9999.00	9999.00	150.00'	PC/PT/PI/MID/PCC/PRC
RP5	9999.00	9999.00	150.00'	PC/PT/PI/MID/PCC/PRC

ROUNABOUT POINTS				
POINT	NORTHING	EASTING	ELEVATION	DESCRIPTION
RP1	9999.00	9999.00	150.00'	PC/PT/PI/MID/PCC/PRC
RP2	9999.00	9999.00	150.00'	PC/PT/PI/MID/PCC/PRC
RP3	9999.00	9999.00	150.00'	PC/PT/PI/MID/PCC/PRC
RP4	9999.00	9999.00	150.00'	PC/PT/PI/MID/PCC/PRC
RP5	9999.00	9999.00	150.00'	PC/PT/PI/MID/PCC/PRC

TO BE COMPLETED

65% DESIGN  
APRIL 2014

FIELD BOOKS	BM NO.	LOCATION	ELEV.	DATA	DRAWN BY	CHECKED BY	DATA	DRAWN BY	CHECKED BY	REV	DATE	DESCRIPTION	BY	REV	DATE	DESCRIPTION	BY	
DESIGN				BASE			TELEPHONE											
STAKING				TOPOGRAPHY			ELECTRIC											
ASBULT				PROFILE			CABLE TV											
CONTRACTOR				SANITARY SEWER			DESIGN											
INSPECTOR				STORM SEWER			QUANTITIES											
CONSTRUCTION RECORD				WATER			MUN. FINAL CHK.											
				GAS														

R&M Consultants, Inc.  
9101 Vanguard Drive  
Anchorage, Alaska 99507  
907 522 1707 voice  
907 522 3404 fax  
www.rmconsult.com

PROJECT MANAGEMENT AND  
ENGINEERING DIVISION






05-05 WEST DIMOND BOULEVARD UPGRADE  
PHASE I: WESTPARK DRIVE TO SAND LAKE ROAD  
GRADING TABLES  
SAND LAKE ROUNDABOUT GRADING

SCALE

DATE	4/11/14	GRID	2323 2324 2423 2424
ACCT. NO.		SHEET	47 of 76

File Location: Z:\project\1317.01 - West Dimond Blvd\Engineering\Acad\1317-G-Driveways.dwg

Plotted: 4/11/2014 7:38 AM

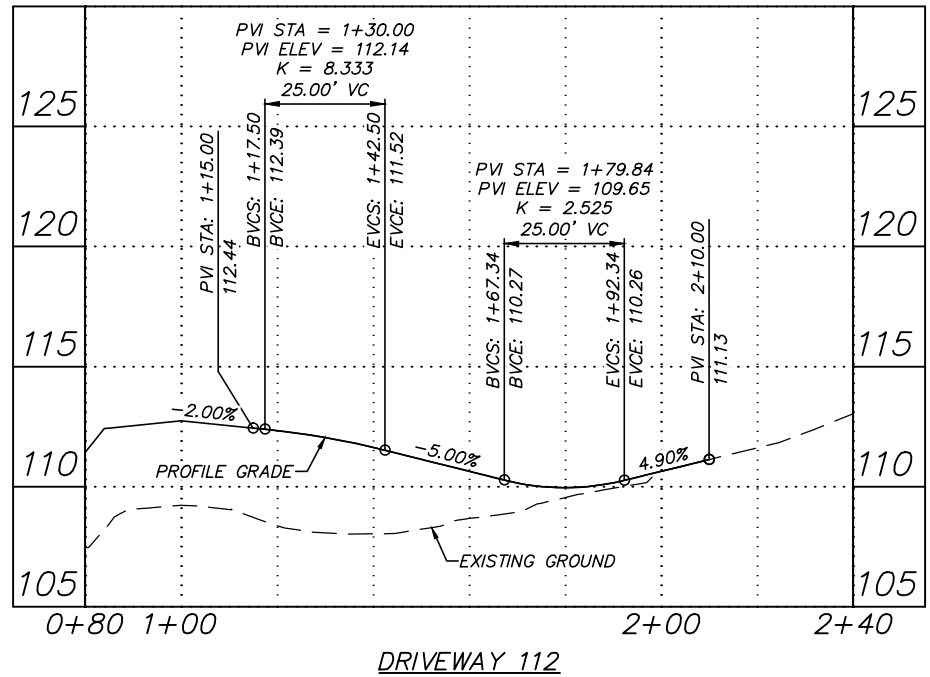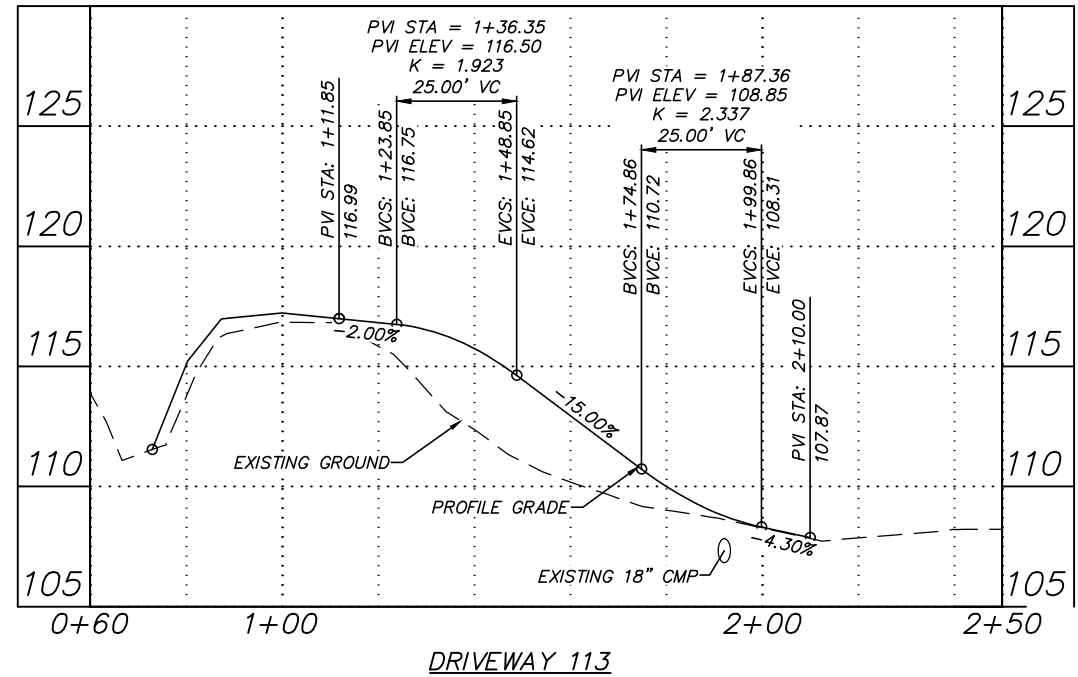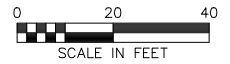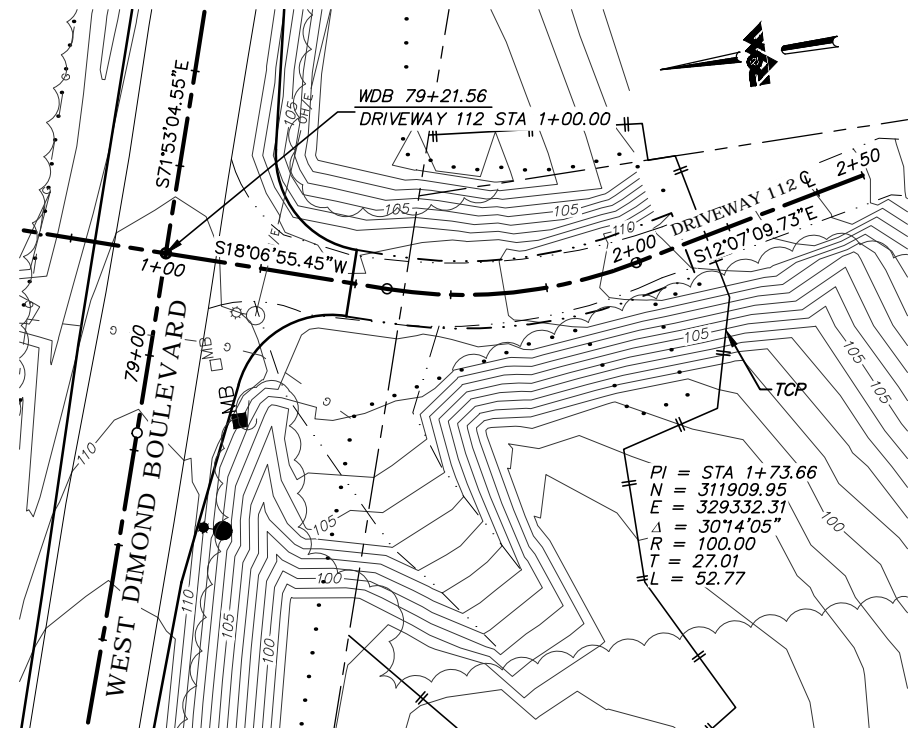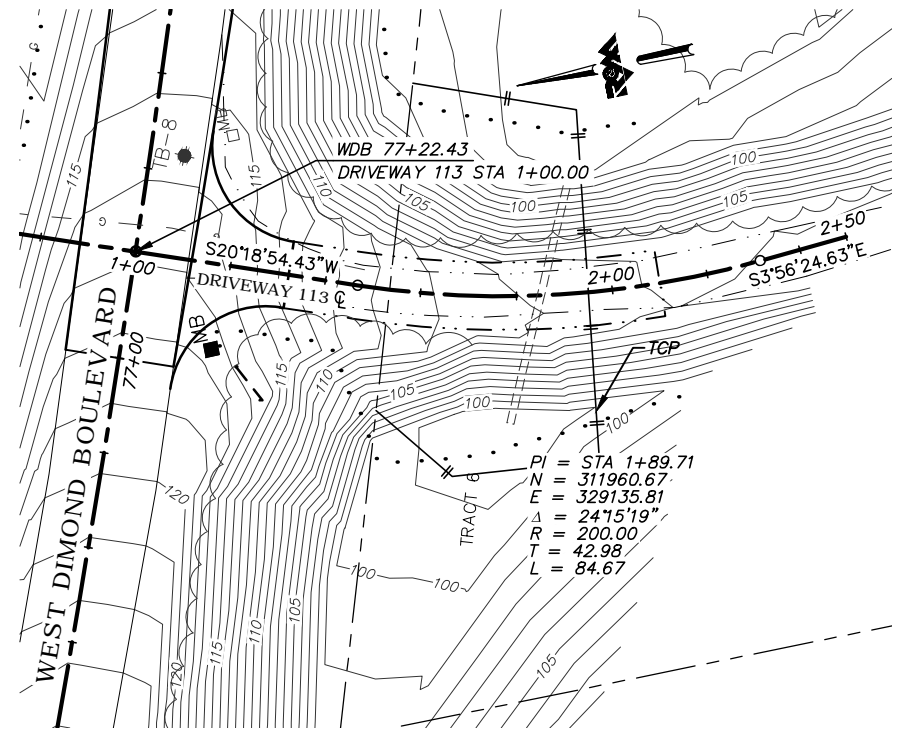





**65% DESIGN  
 APRIL 2014**

FIELD BOOKS	BM NO.	LOCATION	ELEV.	DATA	DRAWN BY	CHECKED BY	DATA	DRAWN BY	CHECKED BY	REV	DATE	DESCRIPTION	BY	REV	DATE	DESCRIPTION	BY
DESIGN				BASE			TELEPHONE										
STAKING				TOPOGRAPHY			ELECTRIC										
ASBULT				PROFILE			CABLE TV										
CONTRACTOR				SANITARY SEWER			DESIGN										
INSPECTOR				STORM SEWER			QUANTITIES										
CONSTRUCTION RECORD				WATER			MUN. FINAL CHK.										
				GAS													



PROJECT MANAGEMENT AND ENGINEERING DIVISION	
05-05 WEST DIMOND BOULEVARD UPGRADE PHASE I: WESTPARK DRIVE TO SAND LAKE ROAD	
PLAN AND PROFILE DRIVEWAYS	
SCALE 1:20 H 1:4 V	DATE 4/11/14 ACCT. NO.
GRID 2323 2324 2423 2424	SHEET 48 of 76

File Location: Z:\project\1317.01 - West Dimond Blvd\Engineering\Acad\1317-G-Driveways.dwg

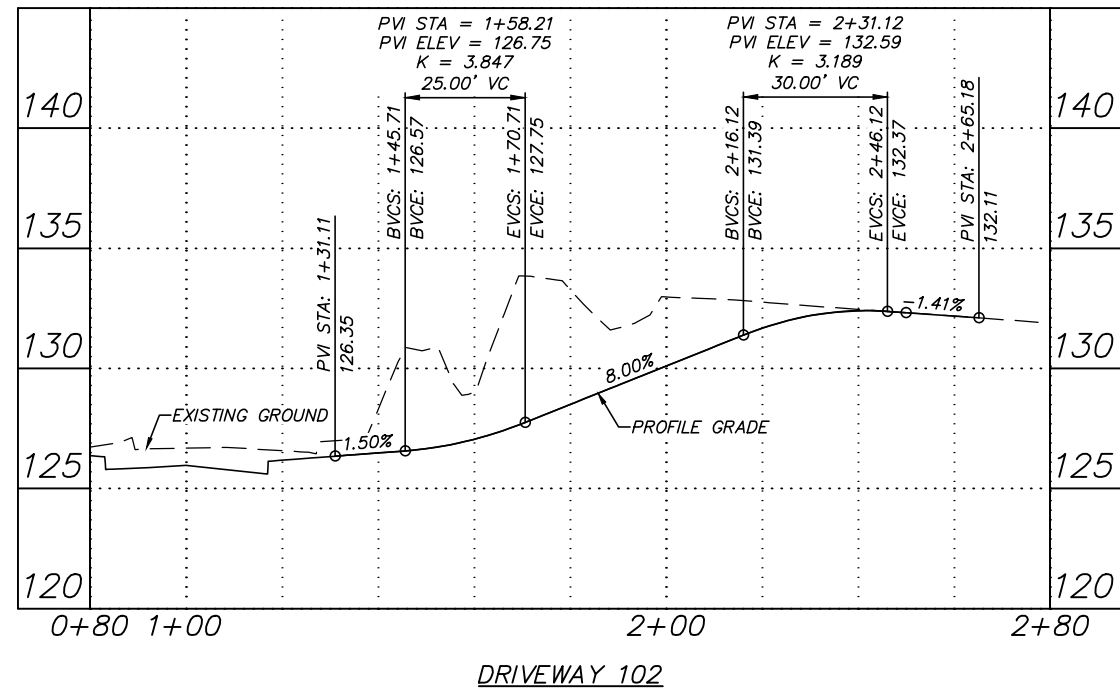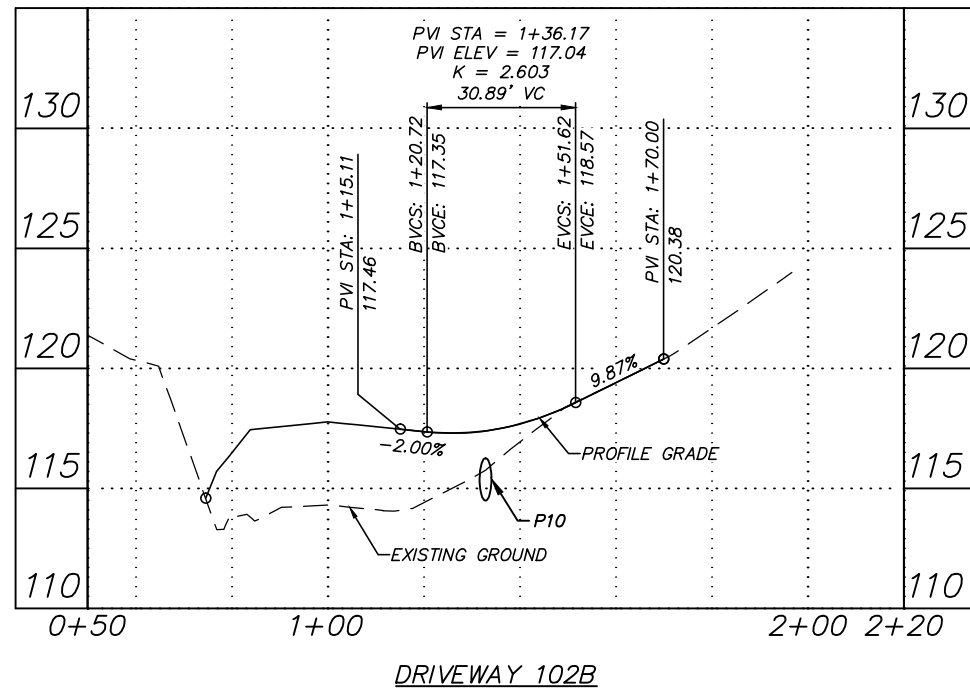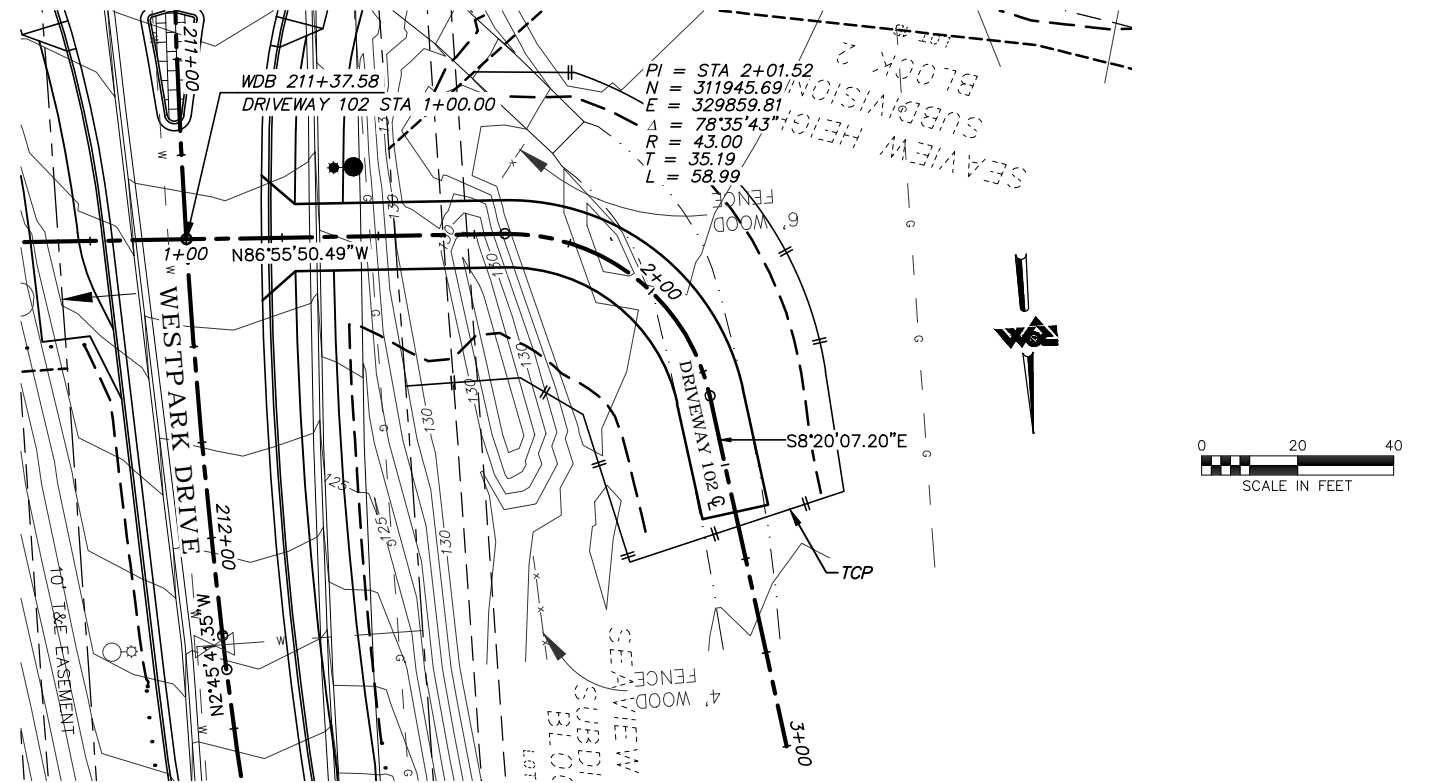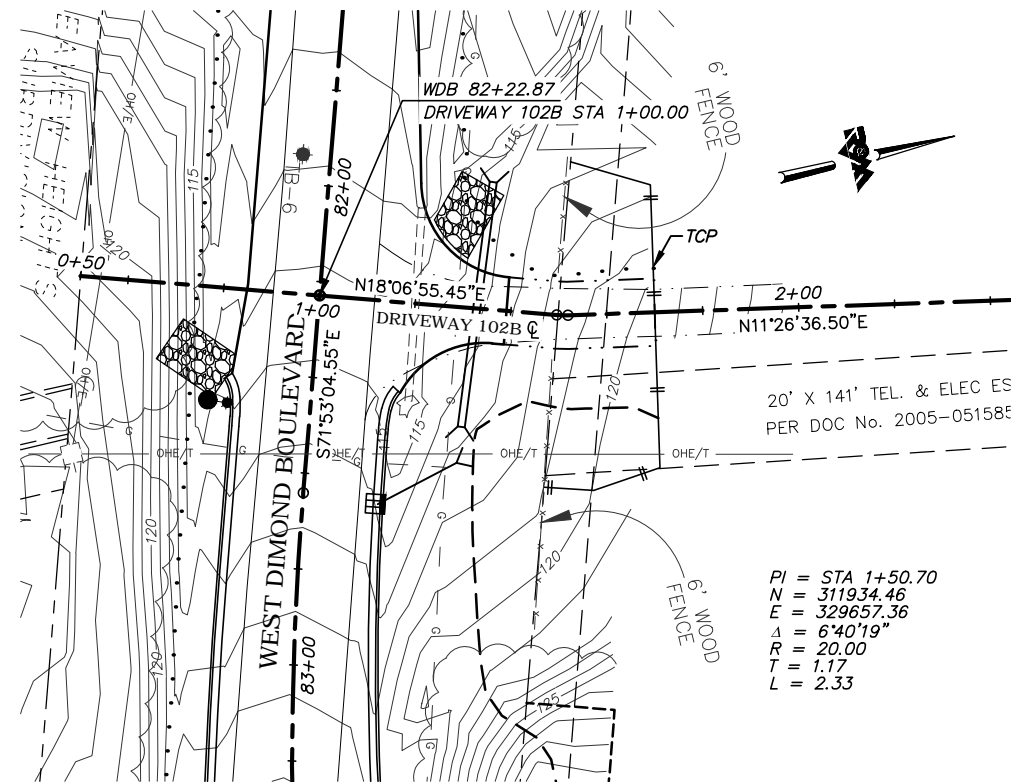

65% DESIGN  
APRIL 2014

FIELD BOOKS				CONSTRUCTION RECORD				REVISIONS				CONSULTANT						
FIELD BOOKS	BM NO.	LOCATION	ELEV.	DATA	DRAWN BY	CHECKED BY	DATA	DRAWN BY	CHECKED BY	REV	DATE	DESCRIPTION	BY	REV	DATE	DESCRIPTION	BY	
DESIGN				BASE			TELEPHONE											
STAKING				TOPOGRAPHY			ELECTRIC											
ASBUILT				PROFILE			CABLE TV											
CONTRACTOR				SANITARY SEWER			DESIGN											
INSPECTOR				STORM SEWER			QUANTITIES											
				WATER			MUN. FINAL CHK.											
				GAS														



R&M Consultants, Inc.  
9101 Vanguard Drive  
Anchorage, Alaska 99507  
907 522 1707 voice  
907 522 3404 fax  
www.rmconsult.com







PROJECT MANAGEMENT AND ENGINEERING DIVISION			
05-05 WEST DIMOND BOULEVARD UPGRADE PHASE I: WESTPARK DRIVE TO SAND LAKE ROAD			
PLAN AND PROFILE DRIVEWAYS			
SCALE	1:20 H 1:4 V	DATE	4/11/14
		GRID	2323 2324 2423 2424
		SHEET	49 of 76



File Location: Z:\project\317.01- West Dimond Blvd\Engineering\Acad\317-G-Driveways.dwg

Plotted: 4/11/2014 7:38 AM

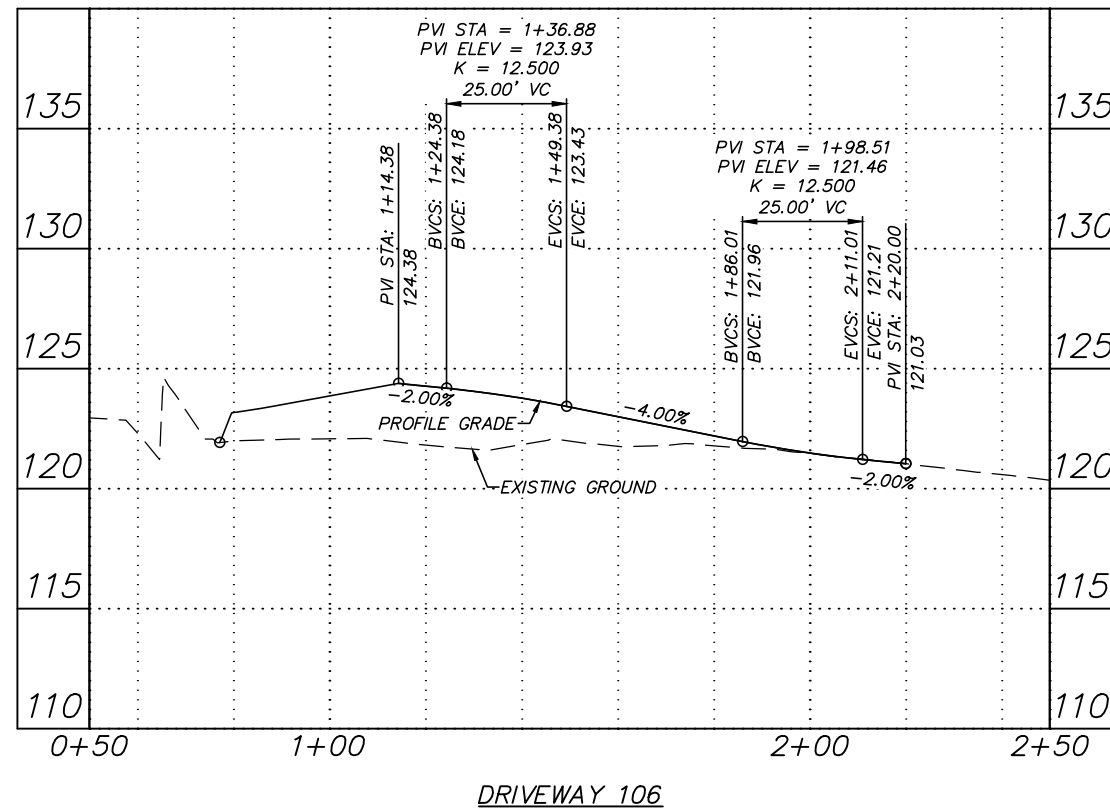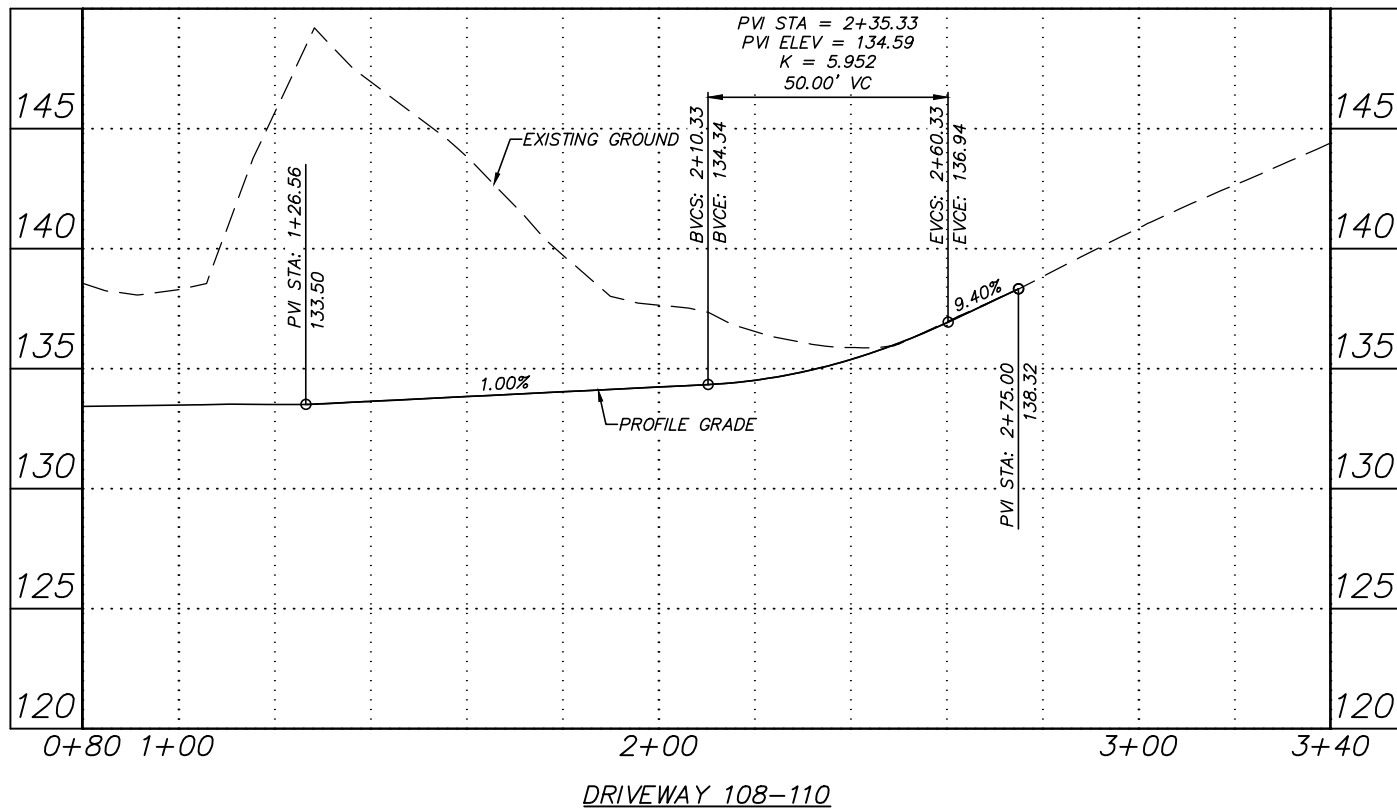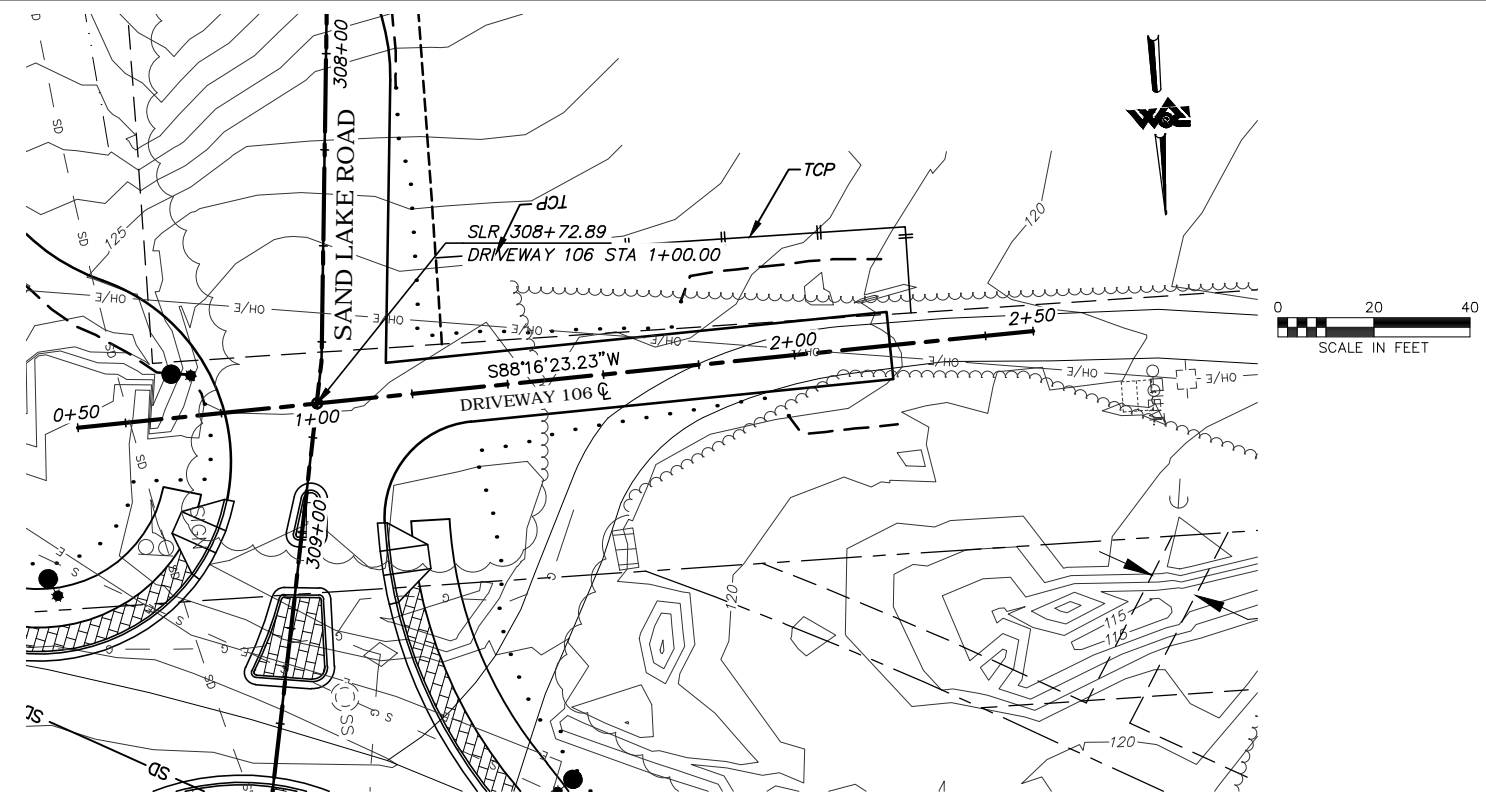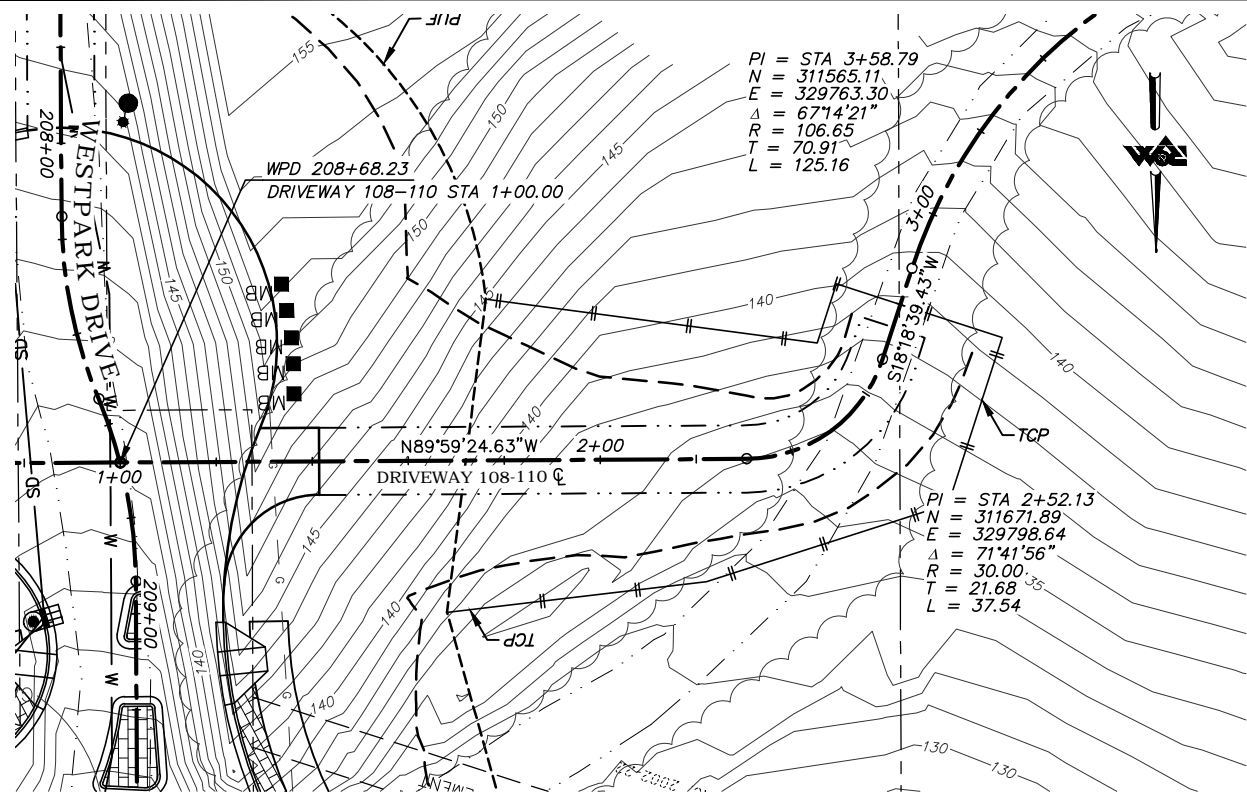

65% DESIGN  
APRIL 2014


FIELD BOOKS	BM NO.	LOCATION	ELEV.	DATA	DRAWN BY	CHECKED BY	DATA	DRAWN BY	CHECKED BY	REV	DATE	DESCRIPTION	BY	REV	DATE	DESCRIPTION	BY
DESIGN				BASE			TELEPHONE										
STAKING				TOPOGRAPHY			ELECTRIC										
ASBUILT				PROFILE			CABLE TV										
CONTRACTOR				SANITARY SEWER			DESIGN										
INSPECTOR				STORM SEWER			QUANTITIES										
CONSTRUCTION RECORD				WATER			MUN. FINAL CHK.										
				GAS													

**R&M**  
R&M Consultants, Inc.  
9101 Vanguard Drive  
Anchorage, Alaska 99507  
907 522 1707 voice  
907 522 3404 fax  
www.rmconsult.com




PROJECT MANAGEMENT AND ENGINEERING DIVISION	
05-05 WEST DIMOND BOULEVARD UPGRADE PHASE I: WESTPARK DRIVE TO SAND LAKE ROAD	
PLAN AND PROFILE DRIVEWAYS	
SCALE 1:20 H 1:4 V	DATE 4/11/14 ACCT. NO.
GRID 2323 2324 2423 2424	SHEET 50 of 76


File Location: Z:\project\317.01 - West Dimond Blvd\Engineering\Acad\317-G-Driveways.dwg

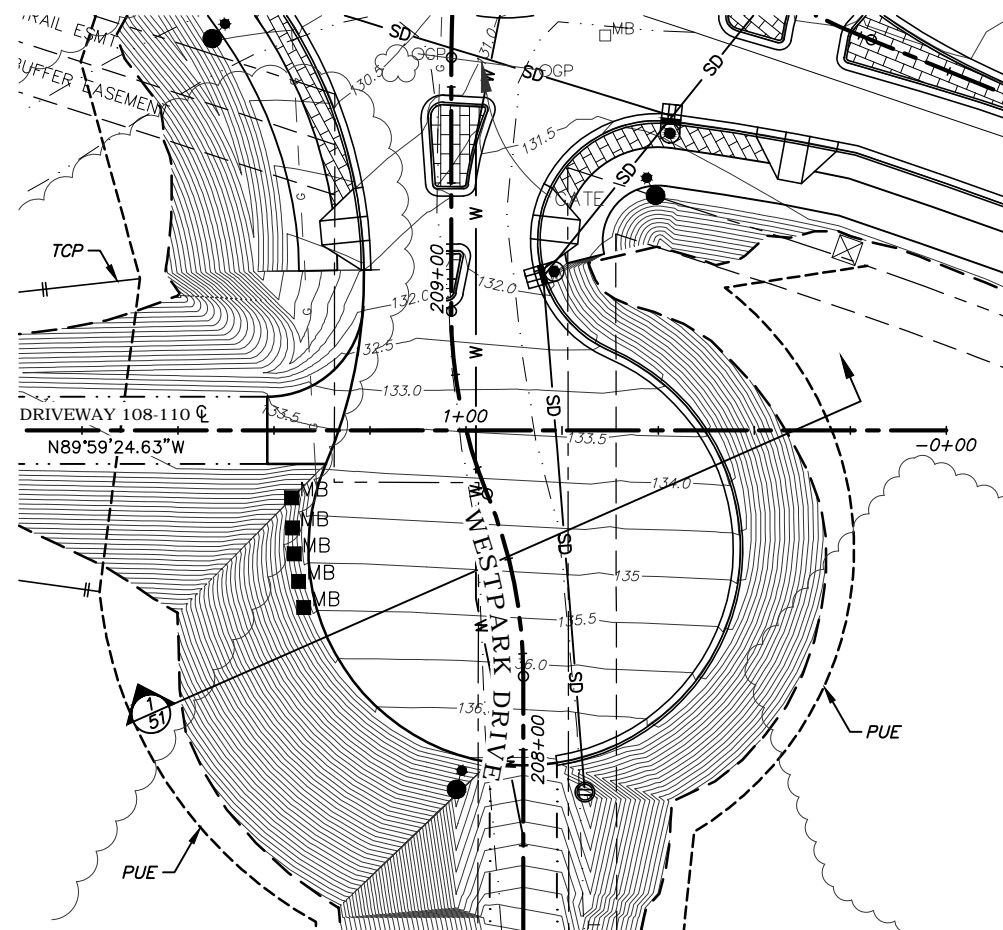


WESTPARK CUL-DE-SAC

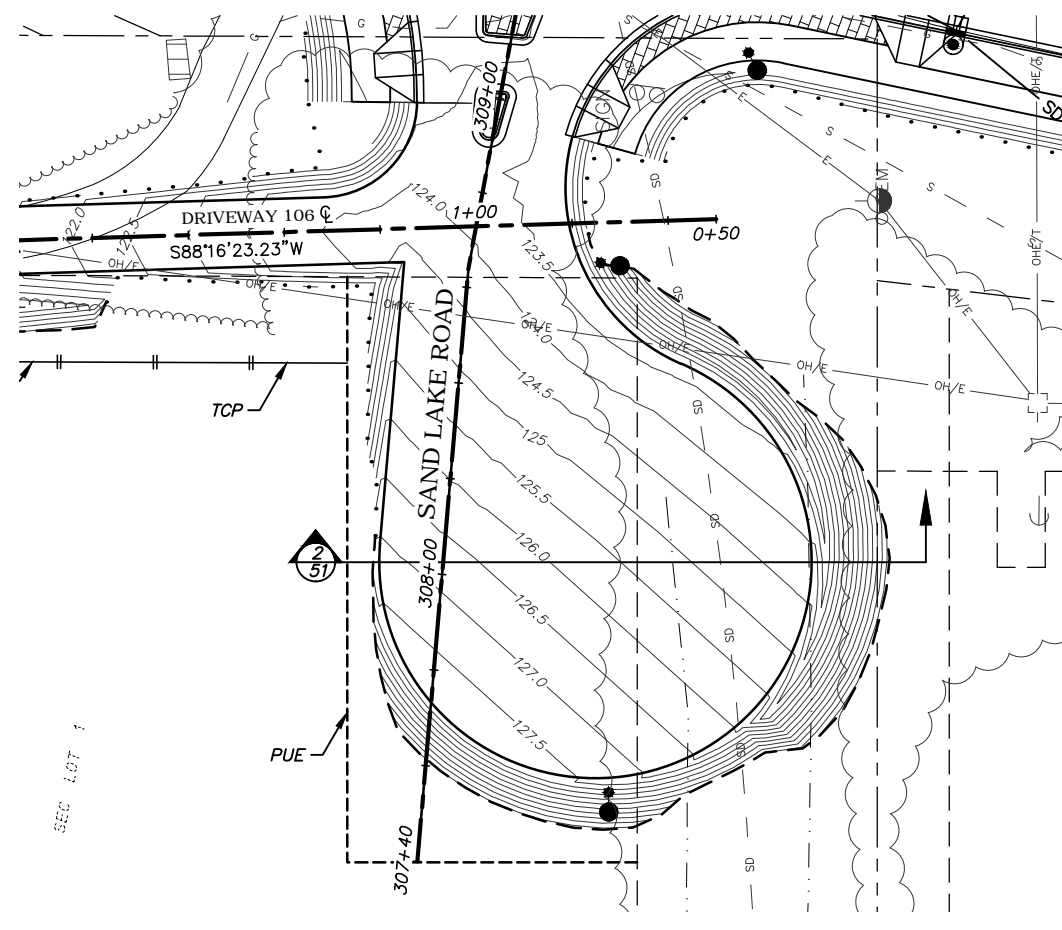

SAND LAKE CUL-DE-SAC

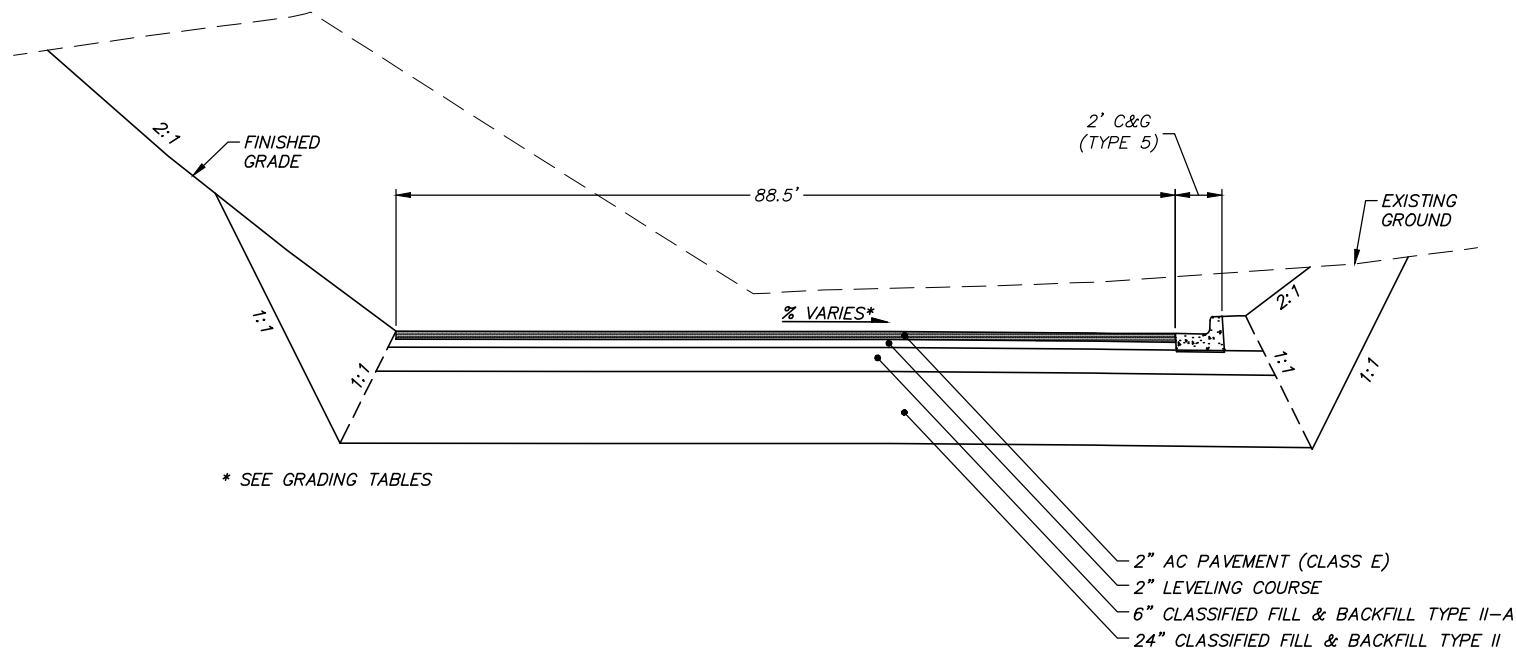

1 WESTPARK CUL-DE-SAC TYPICAL SECTION  
51 NTS

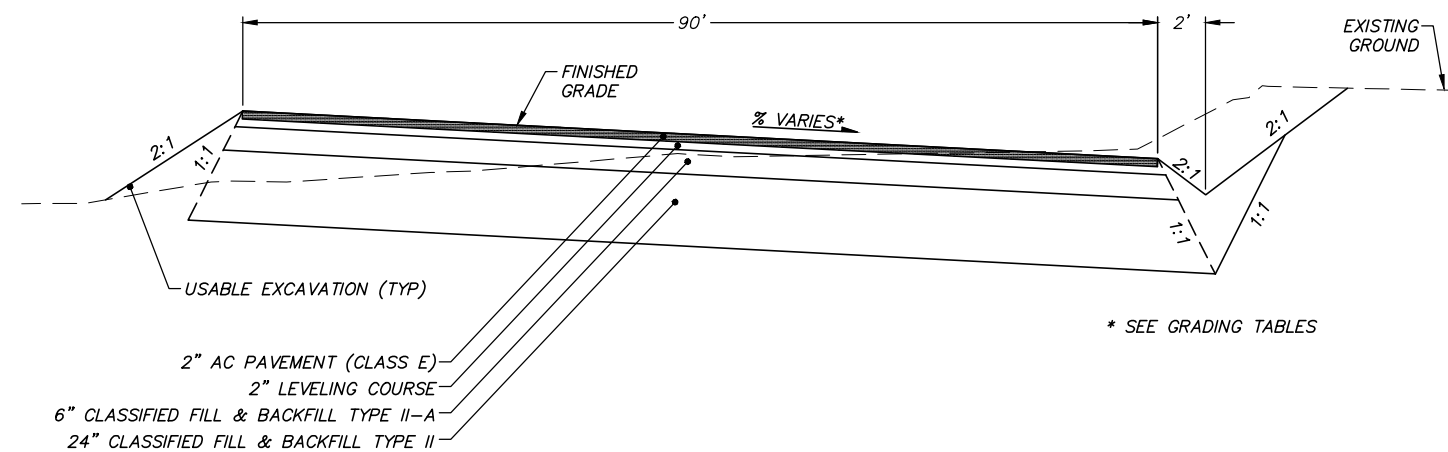

2 SAND LAKE CUL-DE-SAC TYPICAL SECTION  
51 NTS

\* SEE GRADING TABLES

**65% DESIGN**  
**APRIL 2014**

FIELD BOOKS	BM NO.	LOCATION	ELEV.	DATA	DRAWN BY	CHECKED BY	DATA	DRAWN BY	CHECKED BY	REV	DATE	DESCRIPTION	BY	REV	DATE	DESCRIPTION	BY	
DESIGN				BASE			TELEPHONE											
STAKING				TOPOGRAPHY			ELECTRIC											
ASBULT				PROFILE			CABLE TV											
CONTRACTOR	BASIS OF THIS DATUM			SANITARY SEWER			DESIGN											
INSPECTOR				STORM SEWER			QUANTITIES											
CONSTRUCTION RECORD		VERTICAL DATUM		WATER			MUN. FINAL CHK.											
				GAS														



R&M Consultants, Inc.  
9101 Vanguard Drive  
Anchorage, Alaska 99507  
907 522 1707 voice  
907 522 3404 fax  
www.rmconsult.com



PROJECT MANAGEMENT AND ENGINEERING DIVISION	
05-05 WEST DIMOND BOULEVARD UPGRADE PHASE I: WESTPARK DRIVE TO SAND LAKE ROAD	
PLAN VIEW CUL-DE-SAC GRADING	
SCALE 1:20 H	DATE 4/11/14 GRID 2323 2324 ACCT. NO. 2423 2424
SHEET 51 of 76	


TO BE COMPLETED

WESTPARK CUL-DE-SAC POINTS				
POINT	NORTHING	EASTING	ELEVATION	DESCRIPTION
RP1	9999.00	9999.00	150.00'	PC/PT/PI/MID/PCC/PRC
RP2	9999.00	9999.00	150.00'	PC/PT/PI/MID/PCC/PRC
RP3	9999.00	9999.00	150.00'	PC/PT/PI/MID/PCC/PRC
RP4	9999.00	9999.00	150.00'	PC/PT/PI/MID/PCC/PRC
RP5	9999.00	9999.00	150.00'	PC/PT/PI/MID/PCC/PRC


SAND LAKE CUL-DE-SAC POINTS				
POINT	NORTHING	EASTING	ELEVATION	DESCRIPTION
RP1	9999.00	9999.00	150.00'	PC/PT/PI/MID/PCC/PRC
RP2	9999.00	9999.00	150.00'	PC/PT/PI/MID/PCC/PRC
RP3	9999.00	9999.00	150.00'	PC/PT/PI/MID/PCC/PRC
RP4	9999.00	9999.00	150.00'	PC/PT/PI/MID/PCC/PRC
RP5	9999.00	9999.00	150.00'	PC/PT/PI/MID/PCC/PRC

65% DESIGN  
APRIL 2014

FIELD BOOKS	BM NO.	LOCATION	ELEV.	DATA		DRAWN BY		CHECKED BY		REV	DATE	DESCRIPTION	BY	REV	DATE	DESCRIPTION	BY	
DESIGN				BASE														
STAKING				TOPOGRAPHY														
ASBULT				PROFILE														
CONTRACTOR	BASIS OF THIS DATUM			SANITARY SEWER														
INSPECTOR				STORM SEWER														
CONSTRUCTION RECORD		VERTICAL DATUM		WATER														
				GAS														



R&M Consultants, Inc.  
9101 Vanguard Drive  
Anchorage, Alaska 99507  
907 522 1707 voice  
907 522 3404 fax  
www.rmconsult.com



MUNICIPALITY OF ANCHORAGE

PROJECT MANAGEMENT AND ENGINEERING DIVISION

05-05 WEST DIMOND BOULEVARD UPGRADE  
PHASE I: WESTPARK DRIVE TO SAND LAKE ROAD  
GRADING TABLES  
CUL-DE-SAC GRADING

SCALE

DATE 4/11/14 GRID 2323 2324  
ACCT. NO. 2423 2424

SHEET 52 of 76