


www.rmconsult.com


2323 2324 2423 2424 SHEET 18


DATE 1/30/15 GRID

SCALE

VERTICAL DATUM

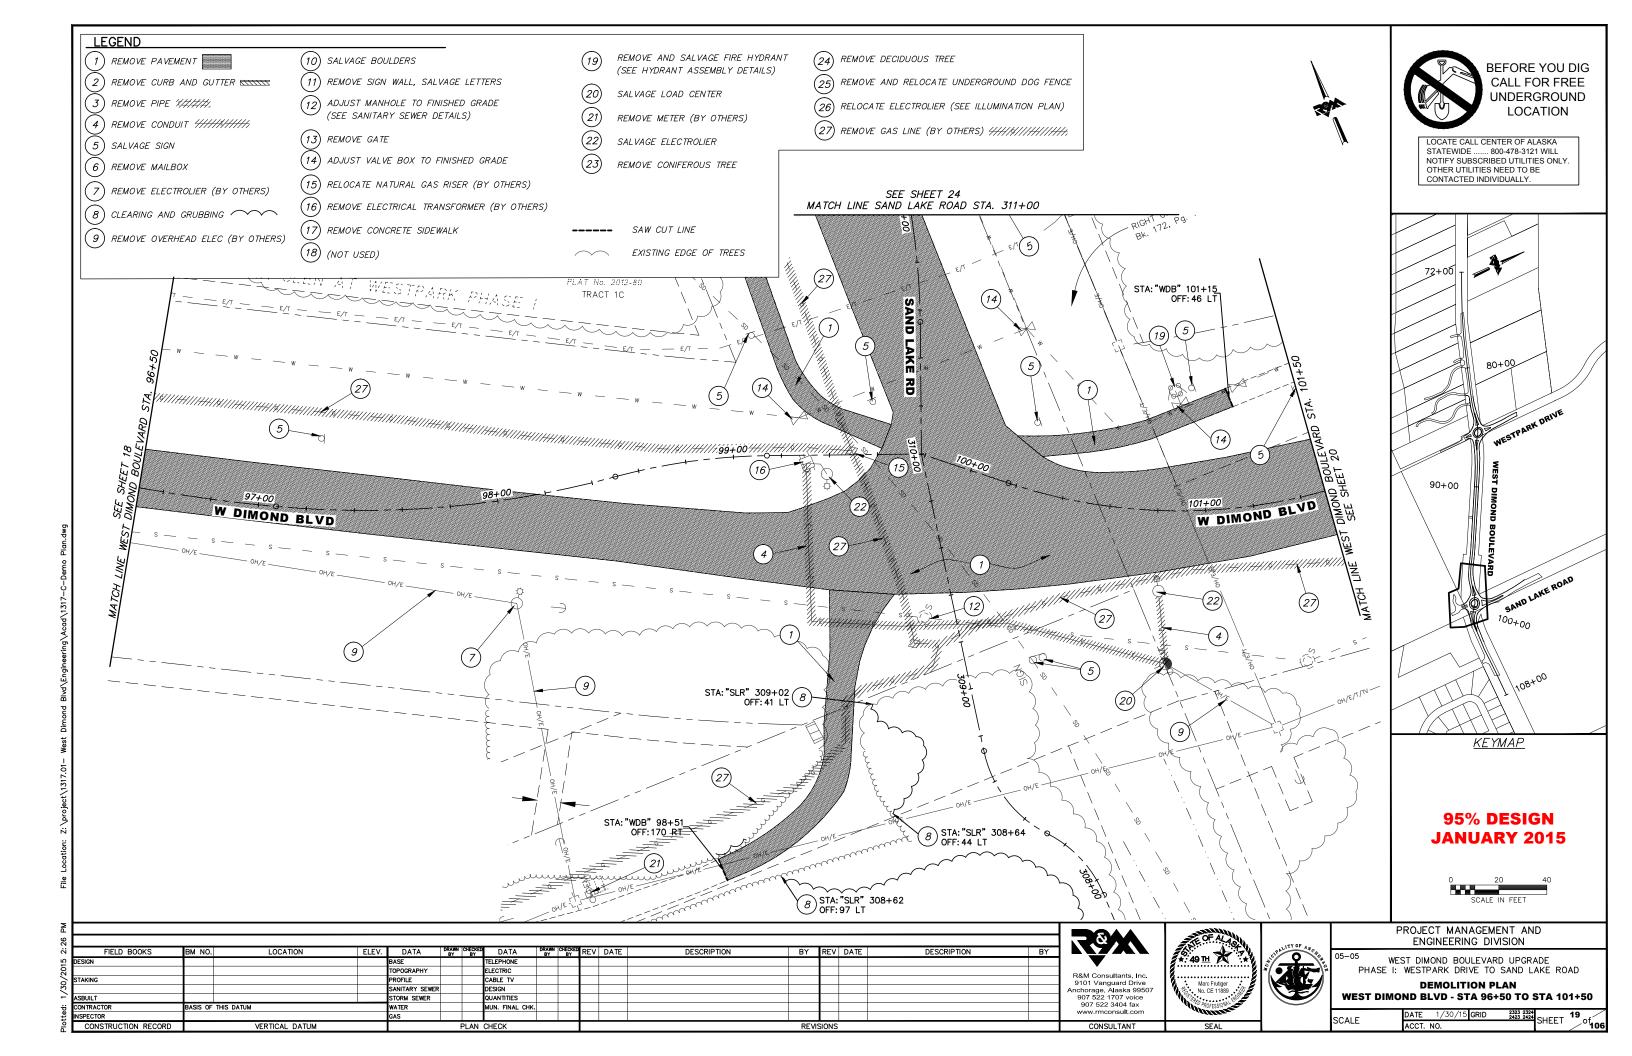

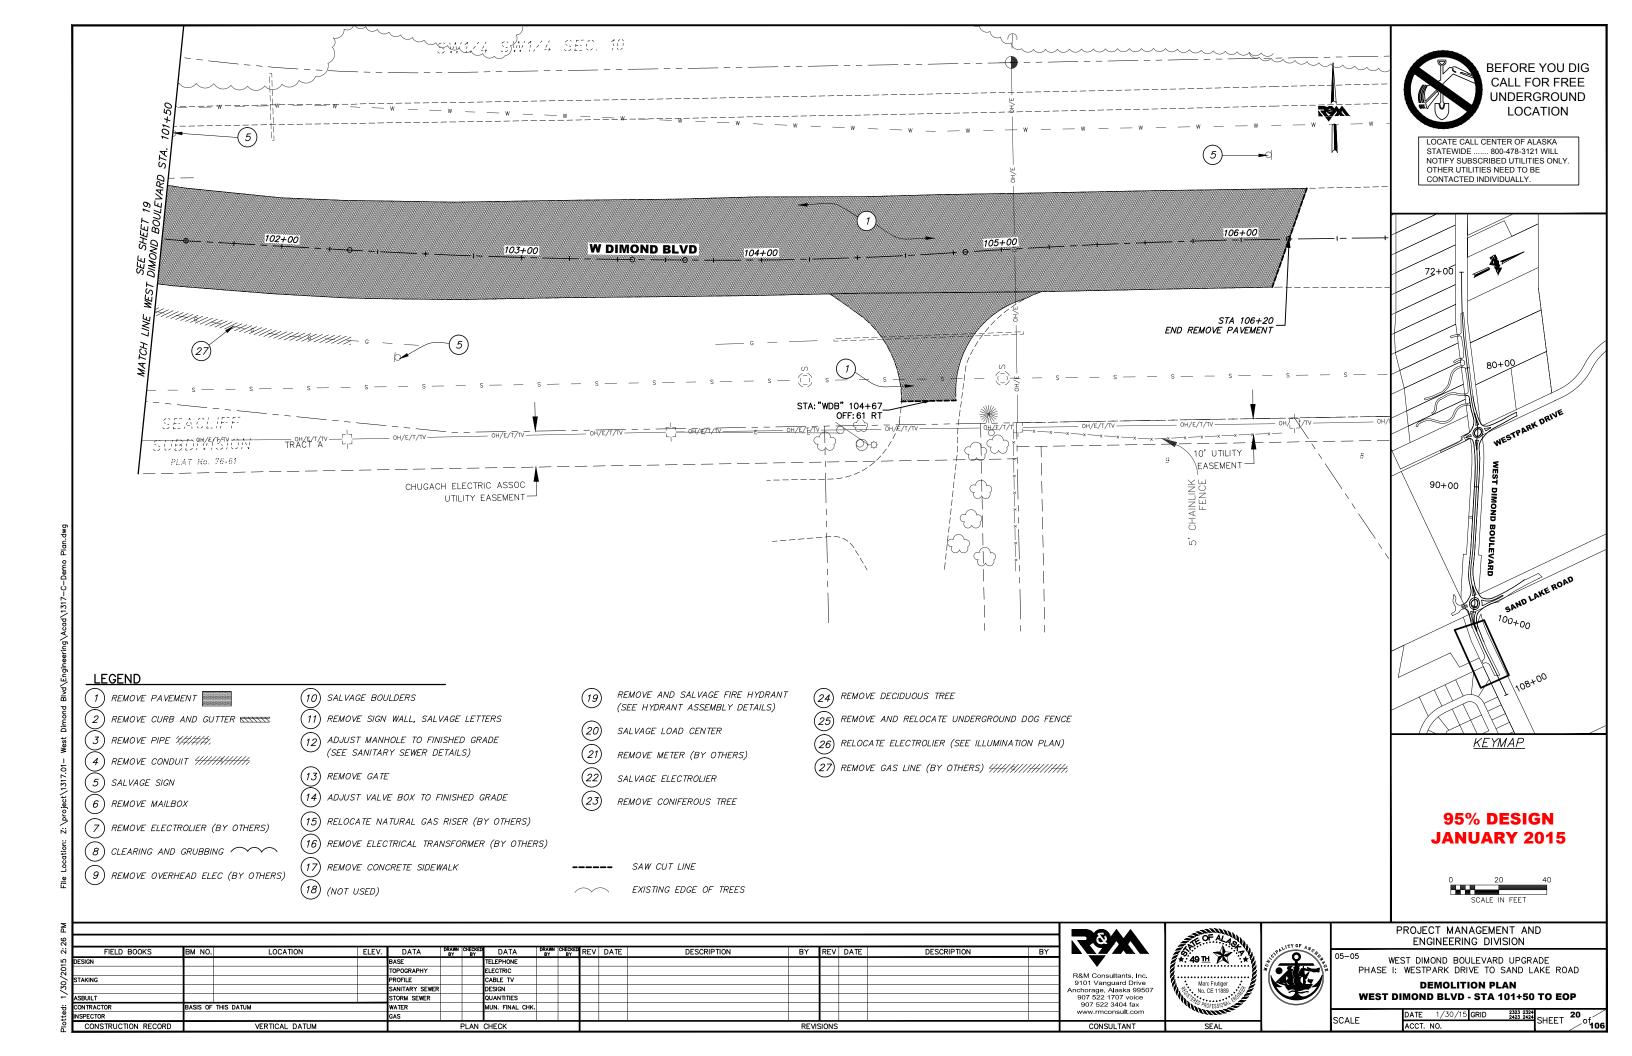

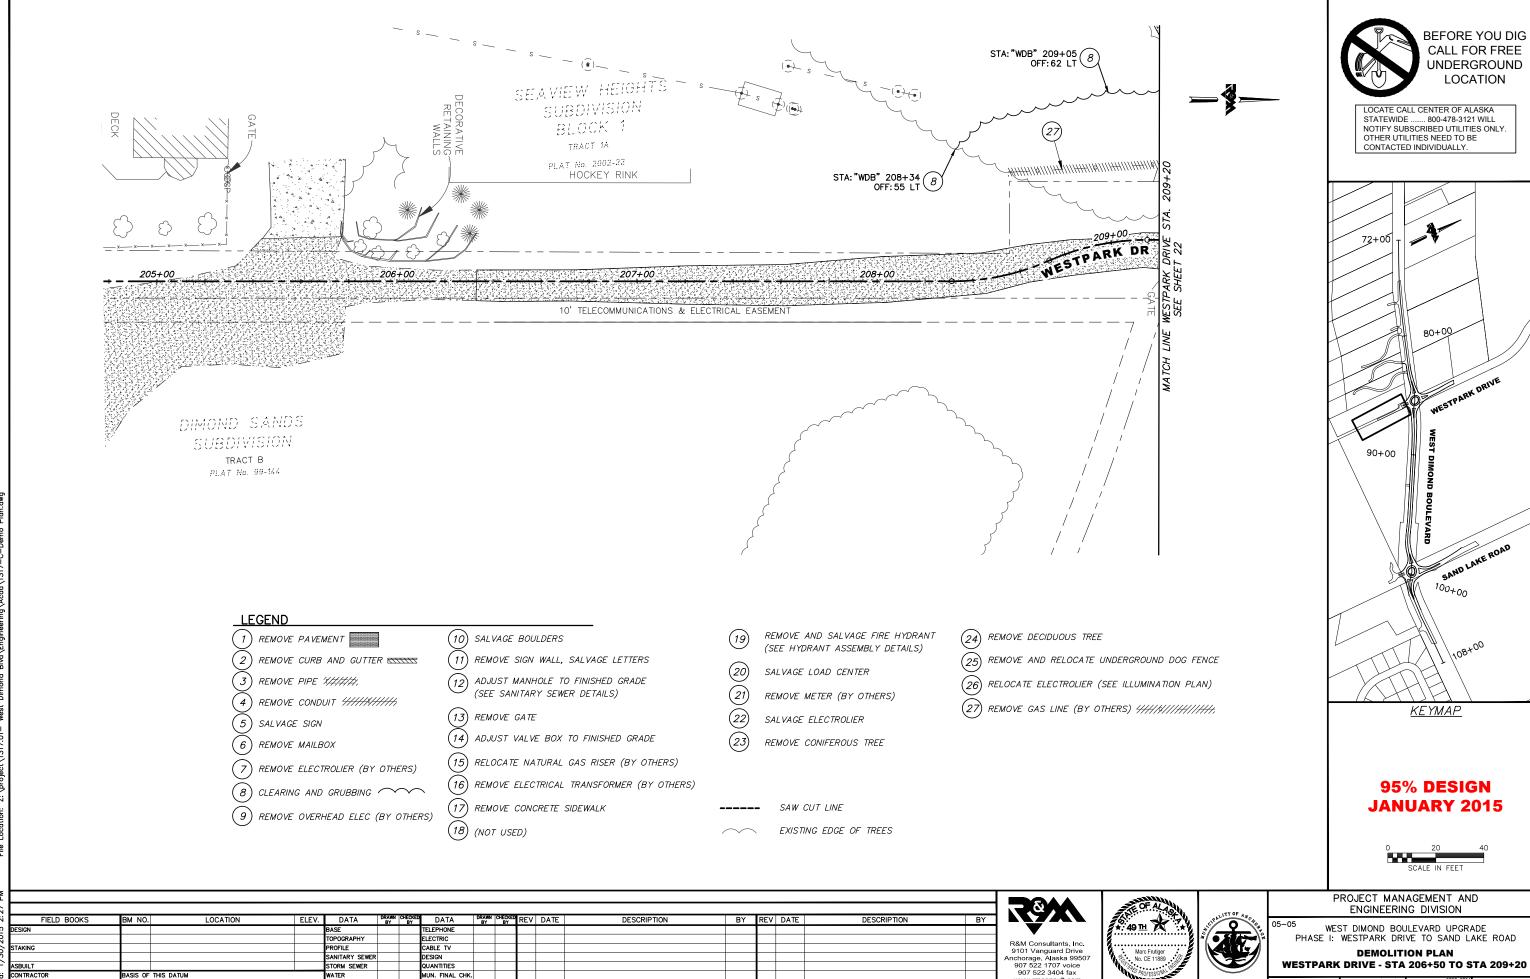


STORM SEWER

VERTICAL DATUM

UANTITIES IUN. FINAL CHK WESTPARK DRIVE - STA 206+50 TO STA 209+20 2323 2324 2423 2424 SHEET 21 DATE 1/30/15 GRID

SCALE

www.rmconsult.com

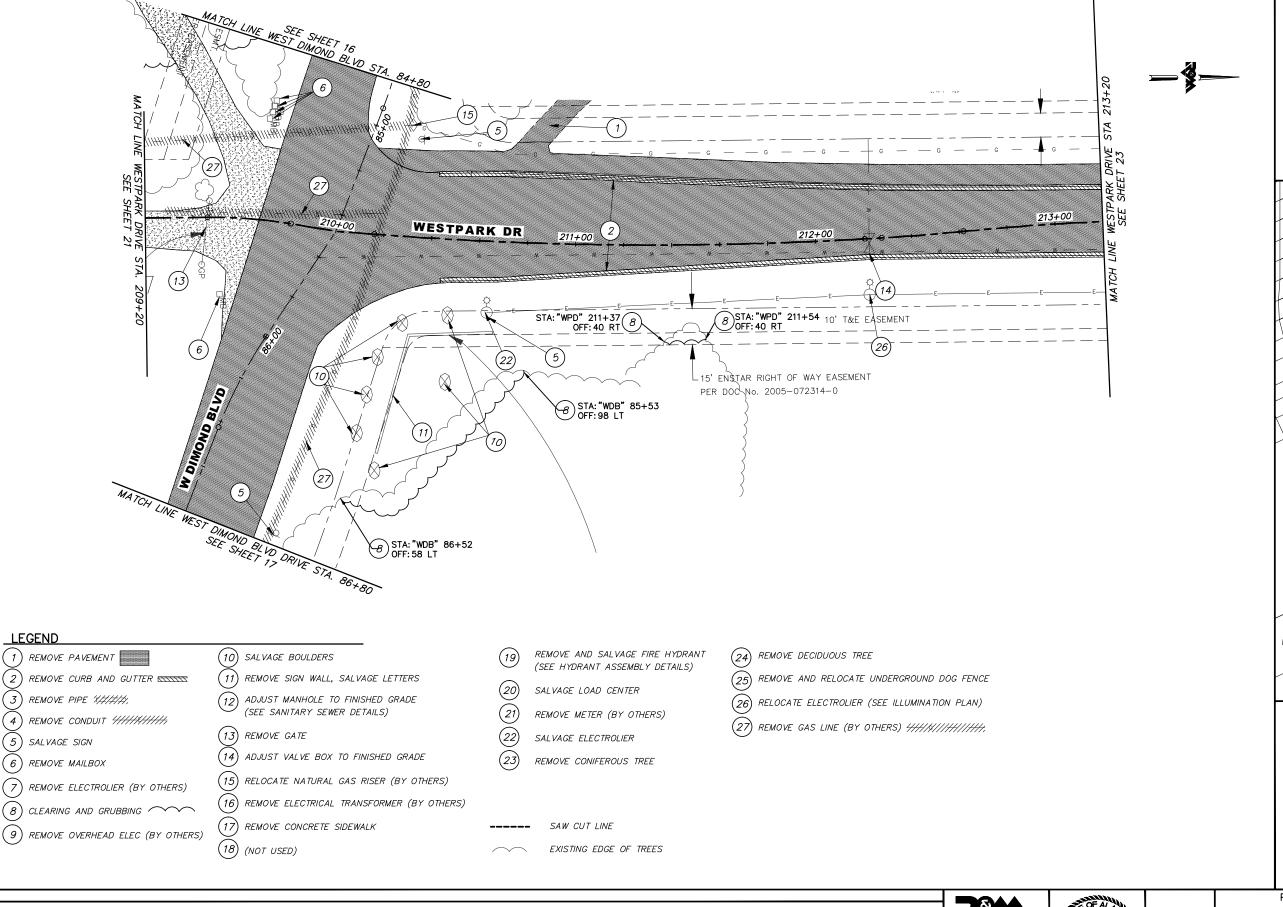

FIELD BOOKS LOCATION ELEV. DATA REV DATE DESCRIPTION DESCRIPTION BM NO. DATA BY REV DATE LECTRIC CABLE TV PROFILE STORM SEWER UANTITIES UN. FINAL CHK VERTICAL DATUM

LEGEND

R&S

R&M Consultants, Inc. 9101 Vanguard Drive Anchorage, Alaska 99507 907 522 1707 voice 907 522 3404 fax





PROJECT MANAGEMENT AND ENGINEERING DIVISION

<sup>05</sup> WEST DIMOND BOULEVARD UPGRADE PHASE I: WESTPARK DRIVE TO SAND LAKE ROAD

**DEMOLITION PLAN** WESTPARK DRIVE - STA 209+20 TO STA 213+20

DATE 1/30/15 GRID 2323 2324 2423 2424 SHEET 22 SCALE

BEFORE YOU DIG CALL FOR FREE UNDERGROUND LOCATION

LOCATE CALL CENTER OF ALASKA STATEWIDE ...... 800-478-3121 WILL NOTIFY SUBSCRIBED UTILITIES ONLY. OTHER UTILITIES NEED TO BE CONTACTED INDIVIDUALLY.

80+09

SAND LAKE ROAD

<sup>100+00</sup>


<u>KEYM</u>AP


95% DESIGN


**JANUARY 2015** 


72+00

90+00

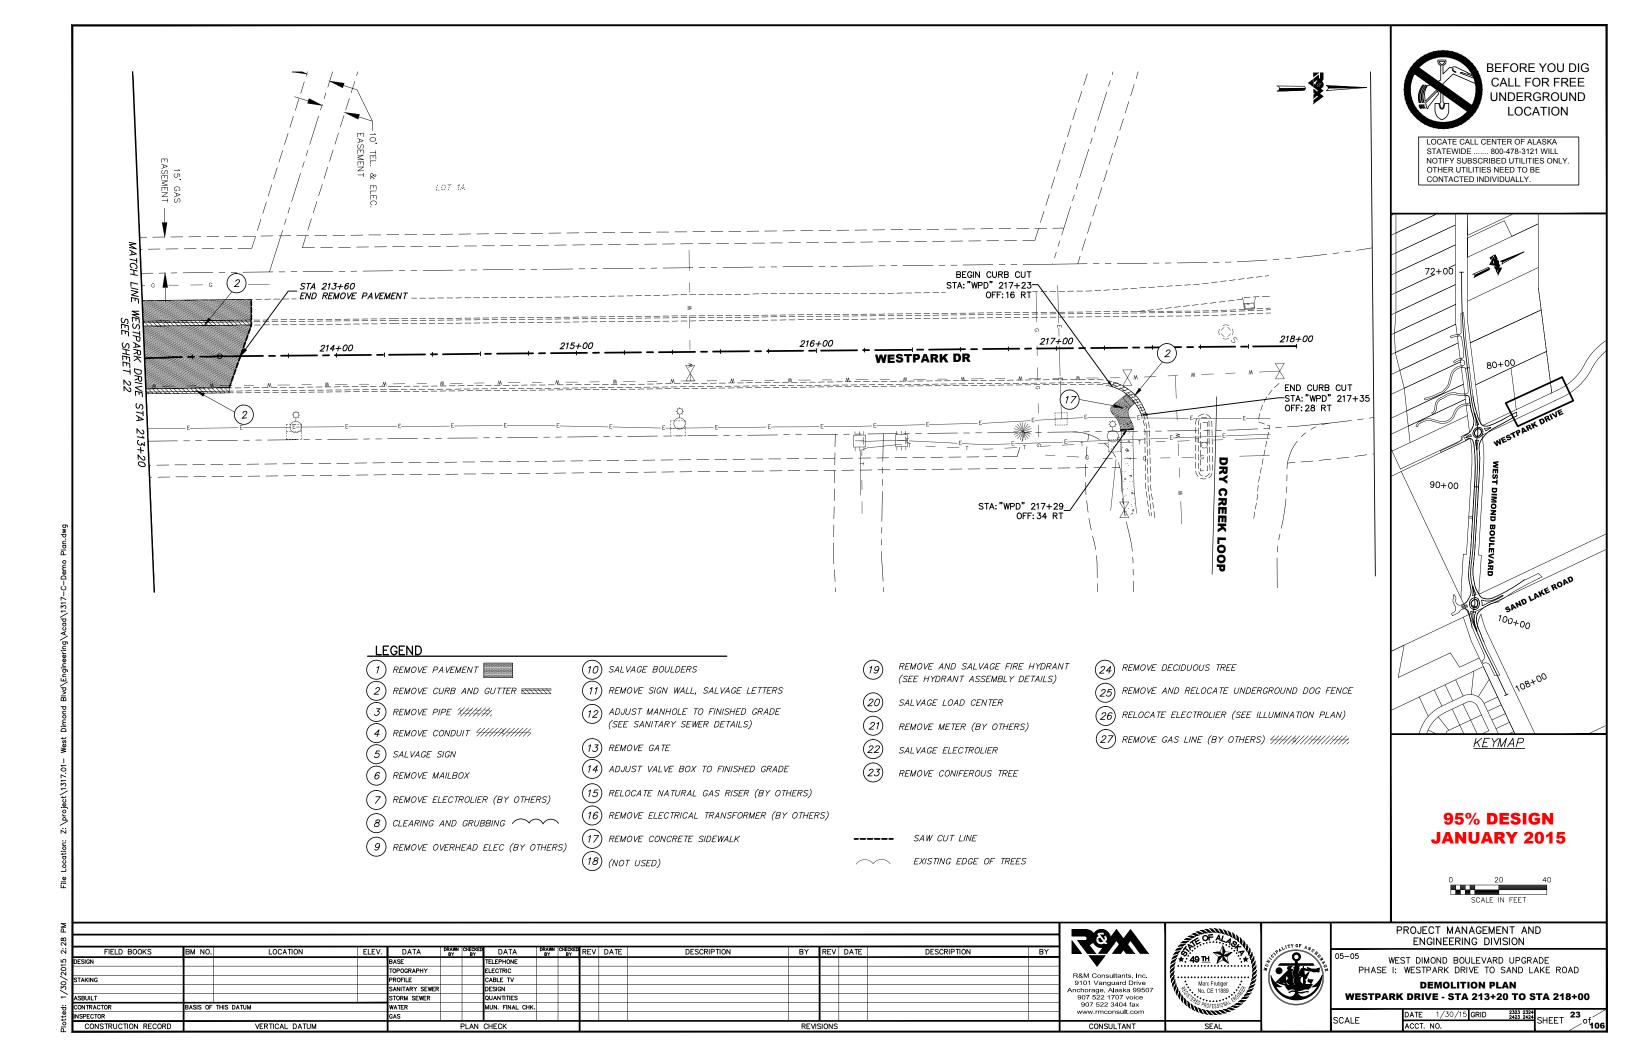

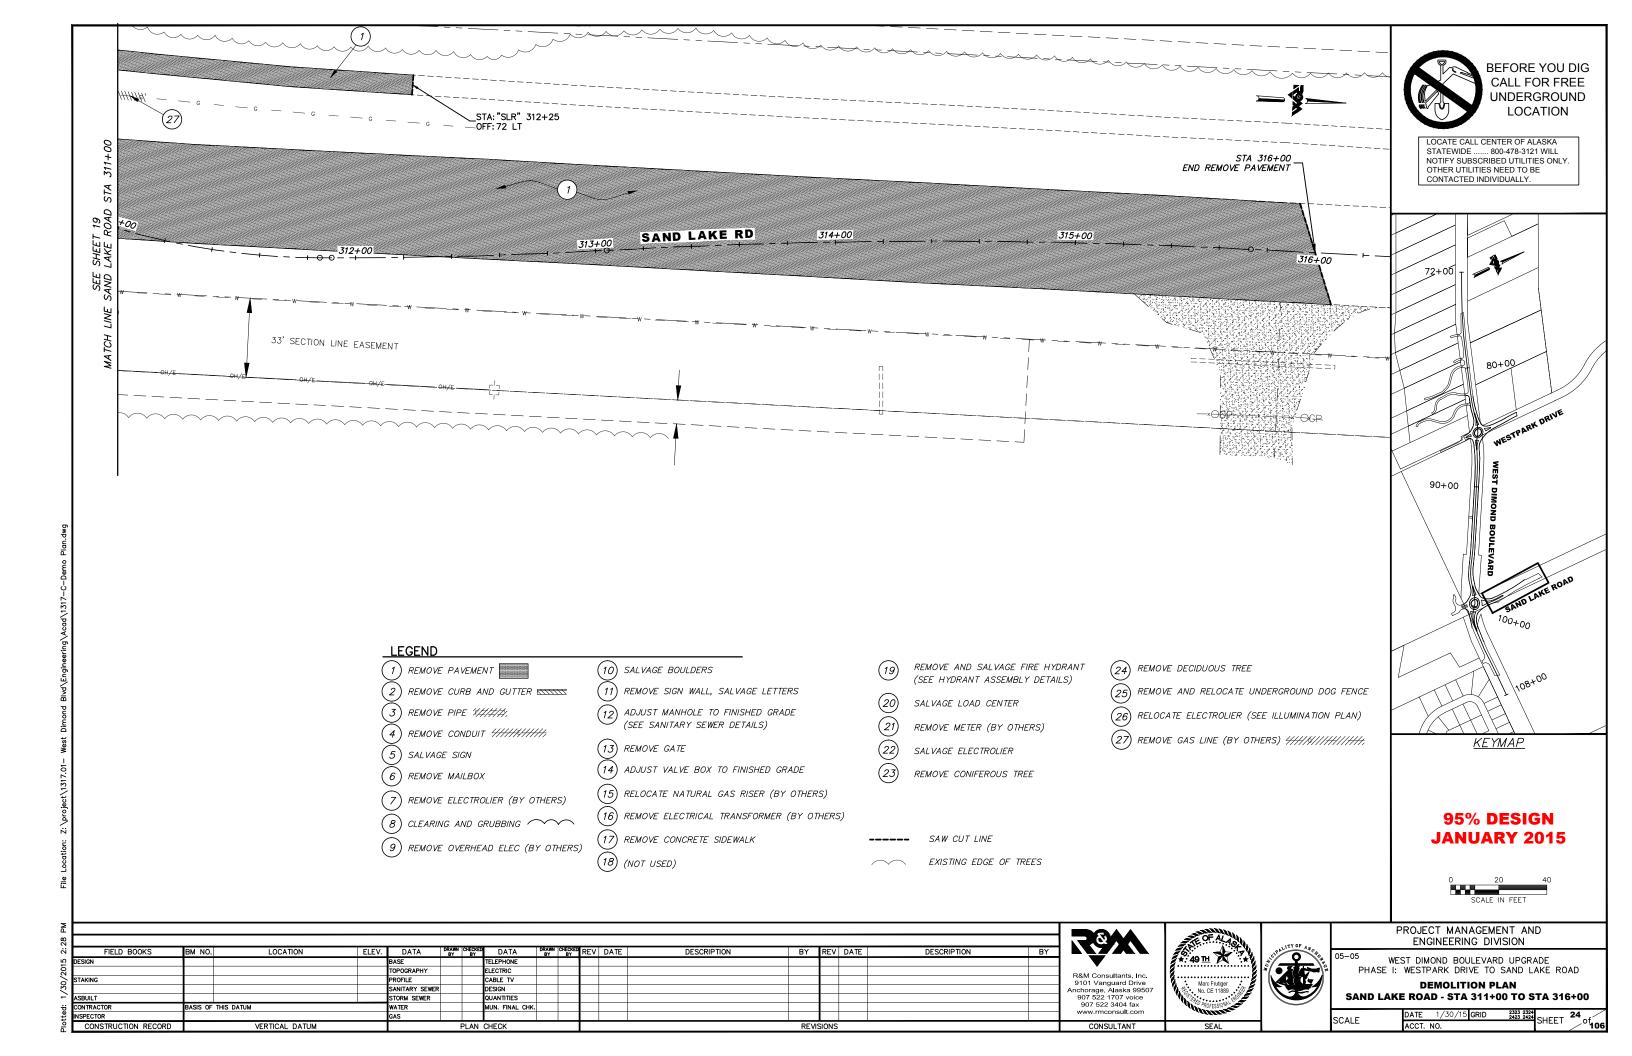

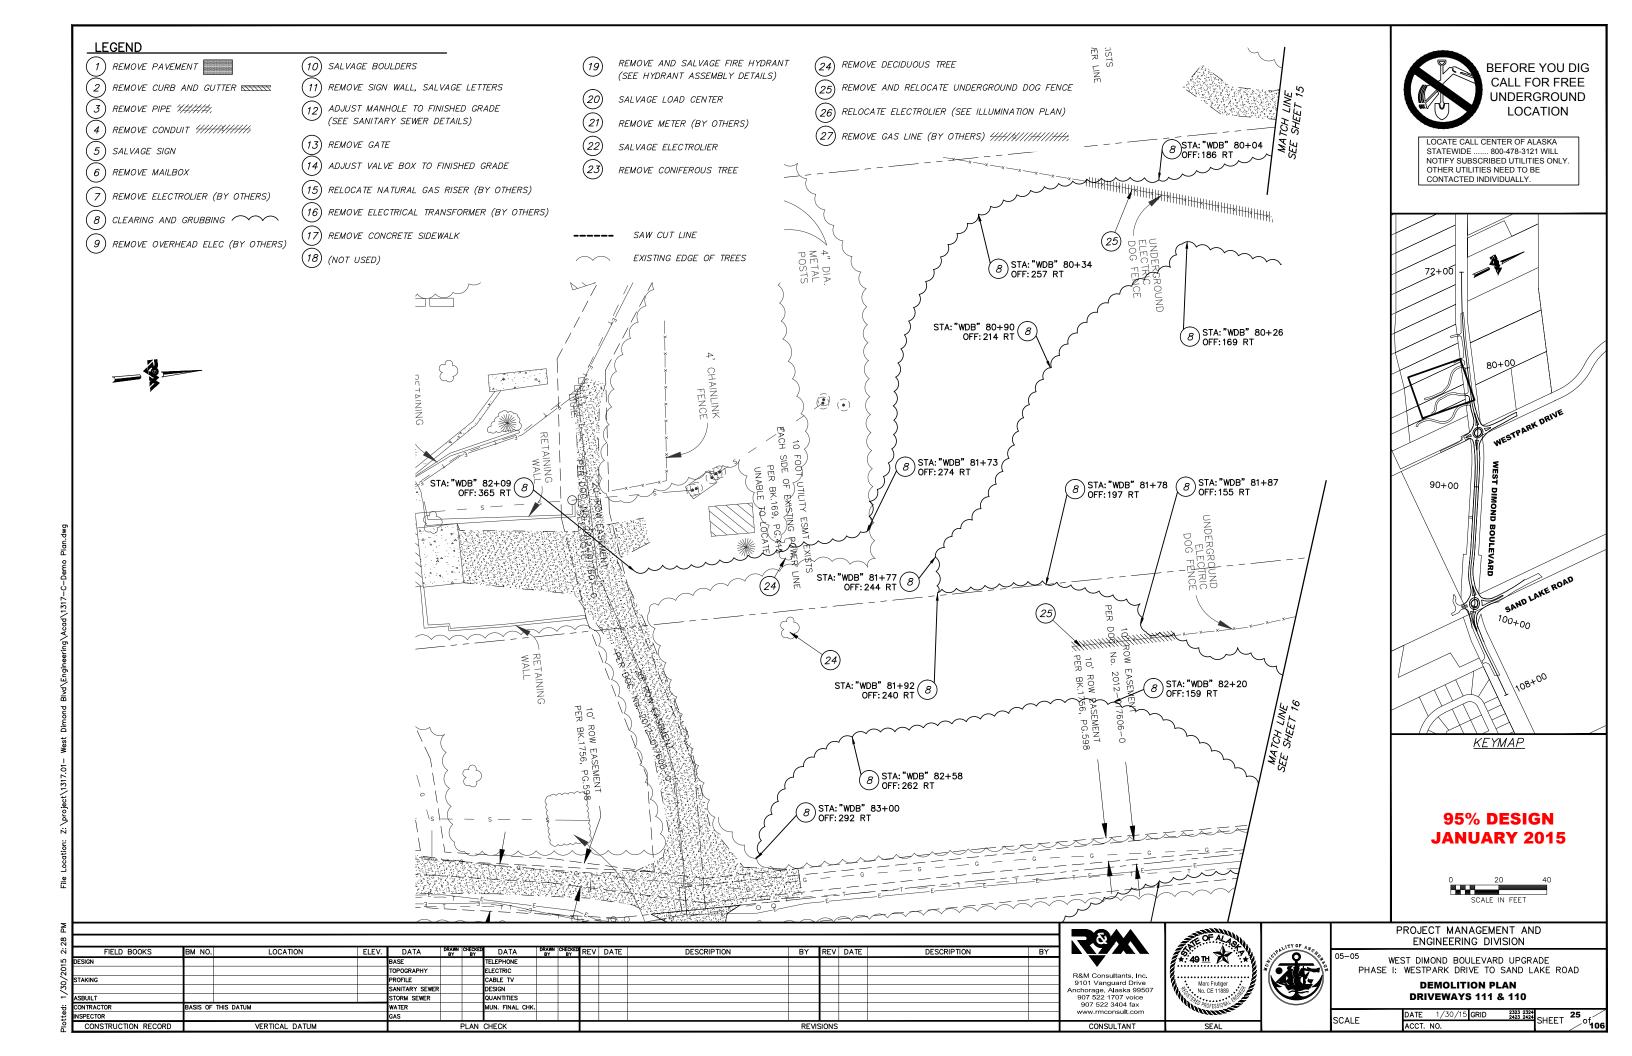

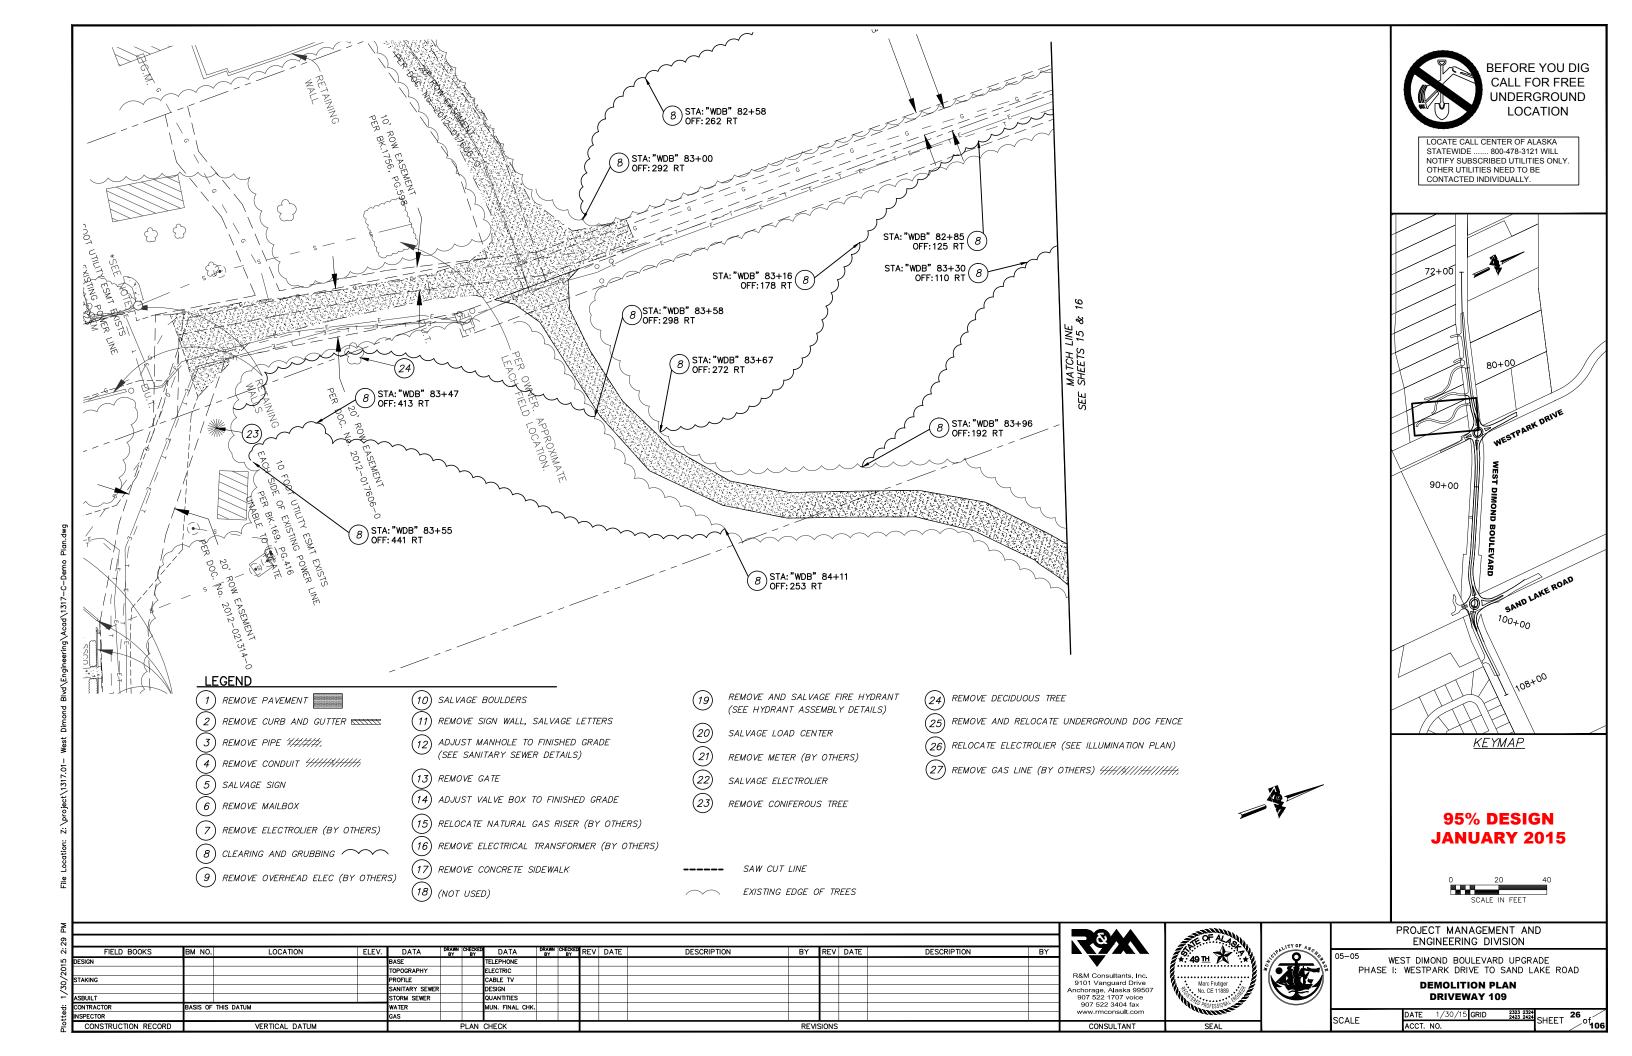

70.11 - SALVAGE SIGN STATION OFFSET (FEET)

84+25

85+00

85+40

86+75

*97+25* 

99+10

99+40

99+40

99+40

99+60

99+80

100+20

100+40

100+95

101+50

102+50

106+11

25 LT

20 LT

72 LT

20 LT

30 LT

51 LT

10 LT

22 LT

125 LT

28 LT

65 RT

52 LT

45 LT

30 RT

36 LT

TYPE

I-161

I-163

D3-1

D3-1

R1-1

R2-1\_25

R3-5R

R2-1\_45

W3-1

D3-1D

D3-1D

I-150

R1-1

I-150

R1-1

W1-7

W3-1

R1-151

R2-1\_45

D3-1

LEGEND

PLEASE DRIVE SAFELY IN MEMORY OF MATT HODGDON

DIMOND BLVD

WESTPARK DRIVE

STOP

SPEED LIMIT 25

RIGHT TURN

SPEED LIMIT 45

STOP AHEAD (BICYCLE)

SAND LAKE RD

DIMOND BLVD

ADOPT A ROAD - SAND LAKE COMMUNITY COUNCIL

STOP

ADOPT A HIGHWAY

STOP (BICYCLE)

TWO DIRECTIONAL ARROWS

STOP AHEAD (BICYCLE)

ADOPT A PATHWAY - ELDERBERRY BED & BREAKFAST

SPEED LIMIT 45

SAND LAKE RD.

	ı
Ā	Ľ
2:29	Ļ
	ŀ
/2015	ľ
30/	١
-	ľ
tted:	9
Plot	Ë

ш.																			
59																			
;		FIELD BOOKS	BM NO.	LOCATION	ELEV.	DATA	DRAWN BY	CHECKED	DATA	DRAWN BY	CHECKED F	REV	DATE	DESCRIPTION	BY	REV	DATE	DESCRIPTION	BY
15	DESIGN					BASE			TELEPHONE										
20						TOPOGRAPHY			ELECTRIC										
>	STAKIN	IG .				PROFILE			CABLE TV										
Ñ						SANITARY SEWER			DESIGN										
	ASBUIL					STORM SEWER			QUANTITIES										
ij	CONTRA	ACTOR	BASIS OF	THIS DATUM		WATER			MUN. FINAL CHK.										
ŧ	CONTR/	TOR				GAS													
e E		NSTRUCTION RECORD		VERTICAL DATUM	Ť	PLAN CHECK				REVISIONS						Ť			

REMARKS

MOUNTED ON LIGHT POLE

MOUNTED ON LIGHT POLE

MOUNTED ON LIGHT POLE

MOUNTED ON LIGHT POLE

2 POSTS

2 POSTS

R&M Consultants, Inc. 9101 Vanguard Drive Anchorage, Alaska 99507 907 522 1707 voice 907 522 3404 fax www.rmconsult.com

CONSULTANT



PROJECT MANAGEMENT AND ENGINEERING DIVISION

95% DESIGN **JANUARY 2015** 

<sup>05</sup> WEST DIMOND BOULEVARD UPGRADE PHASE I: WESTPARK DRIVE TO SAND LAKE ROAD

## SALVAGE SIGN SCHEDULE

		2724

	SCALE	DATE 1/-
		ACCT. NO.

2323 2324 2423 2424 SHEET 27